


PARC CENTRAL

ANEXA NR. 1.

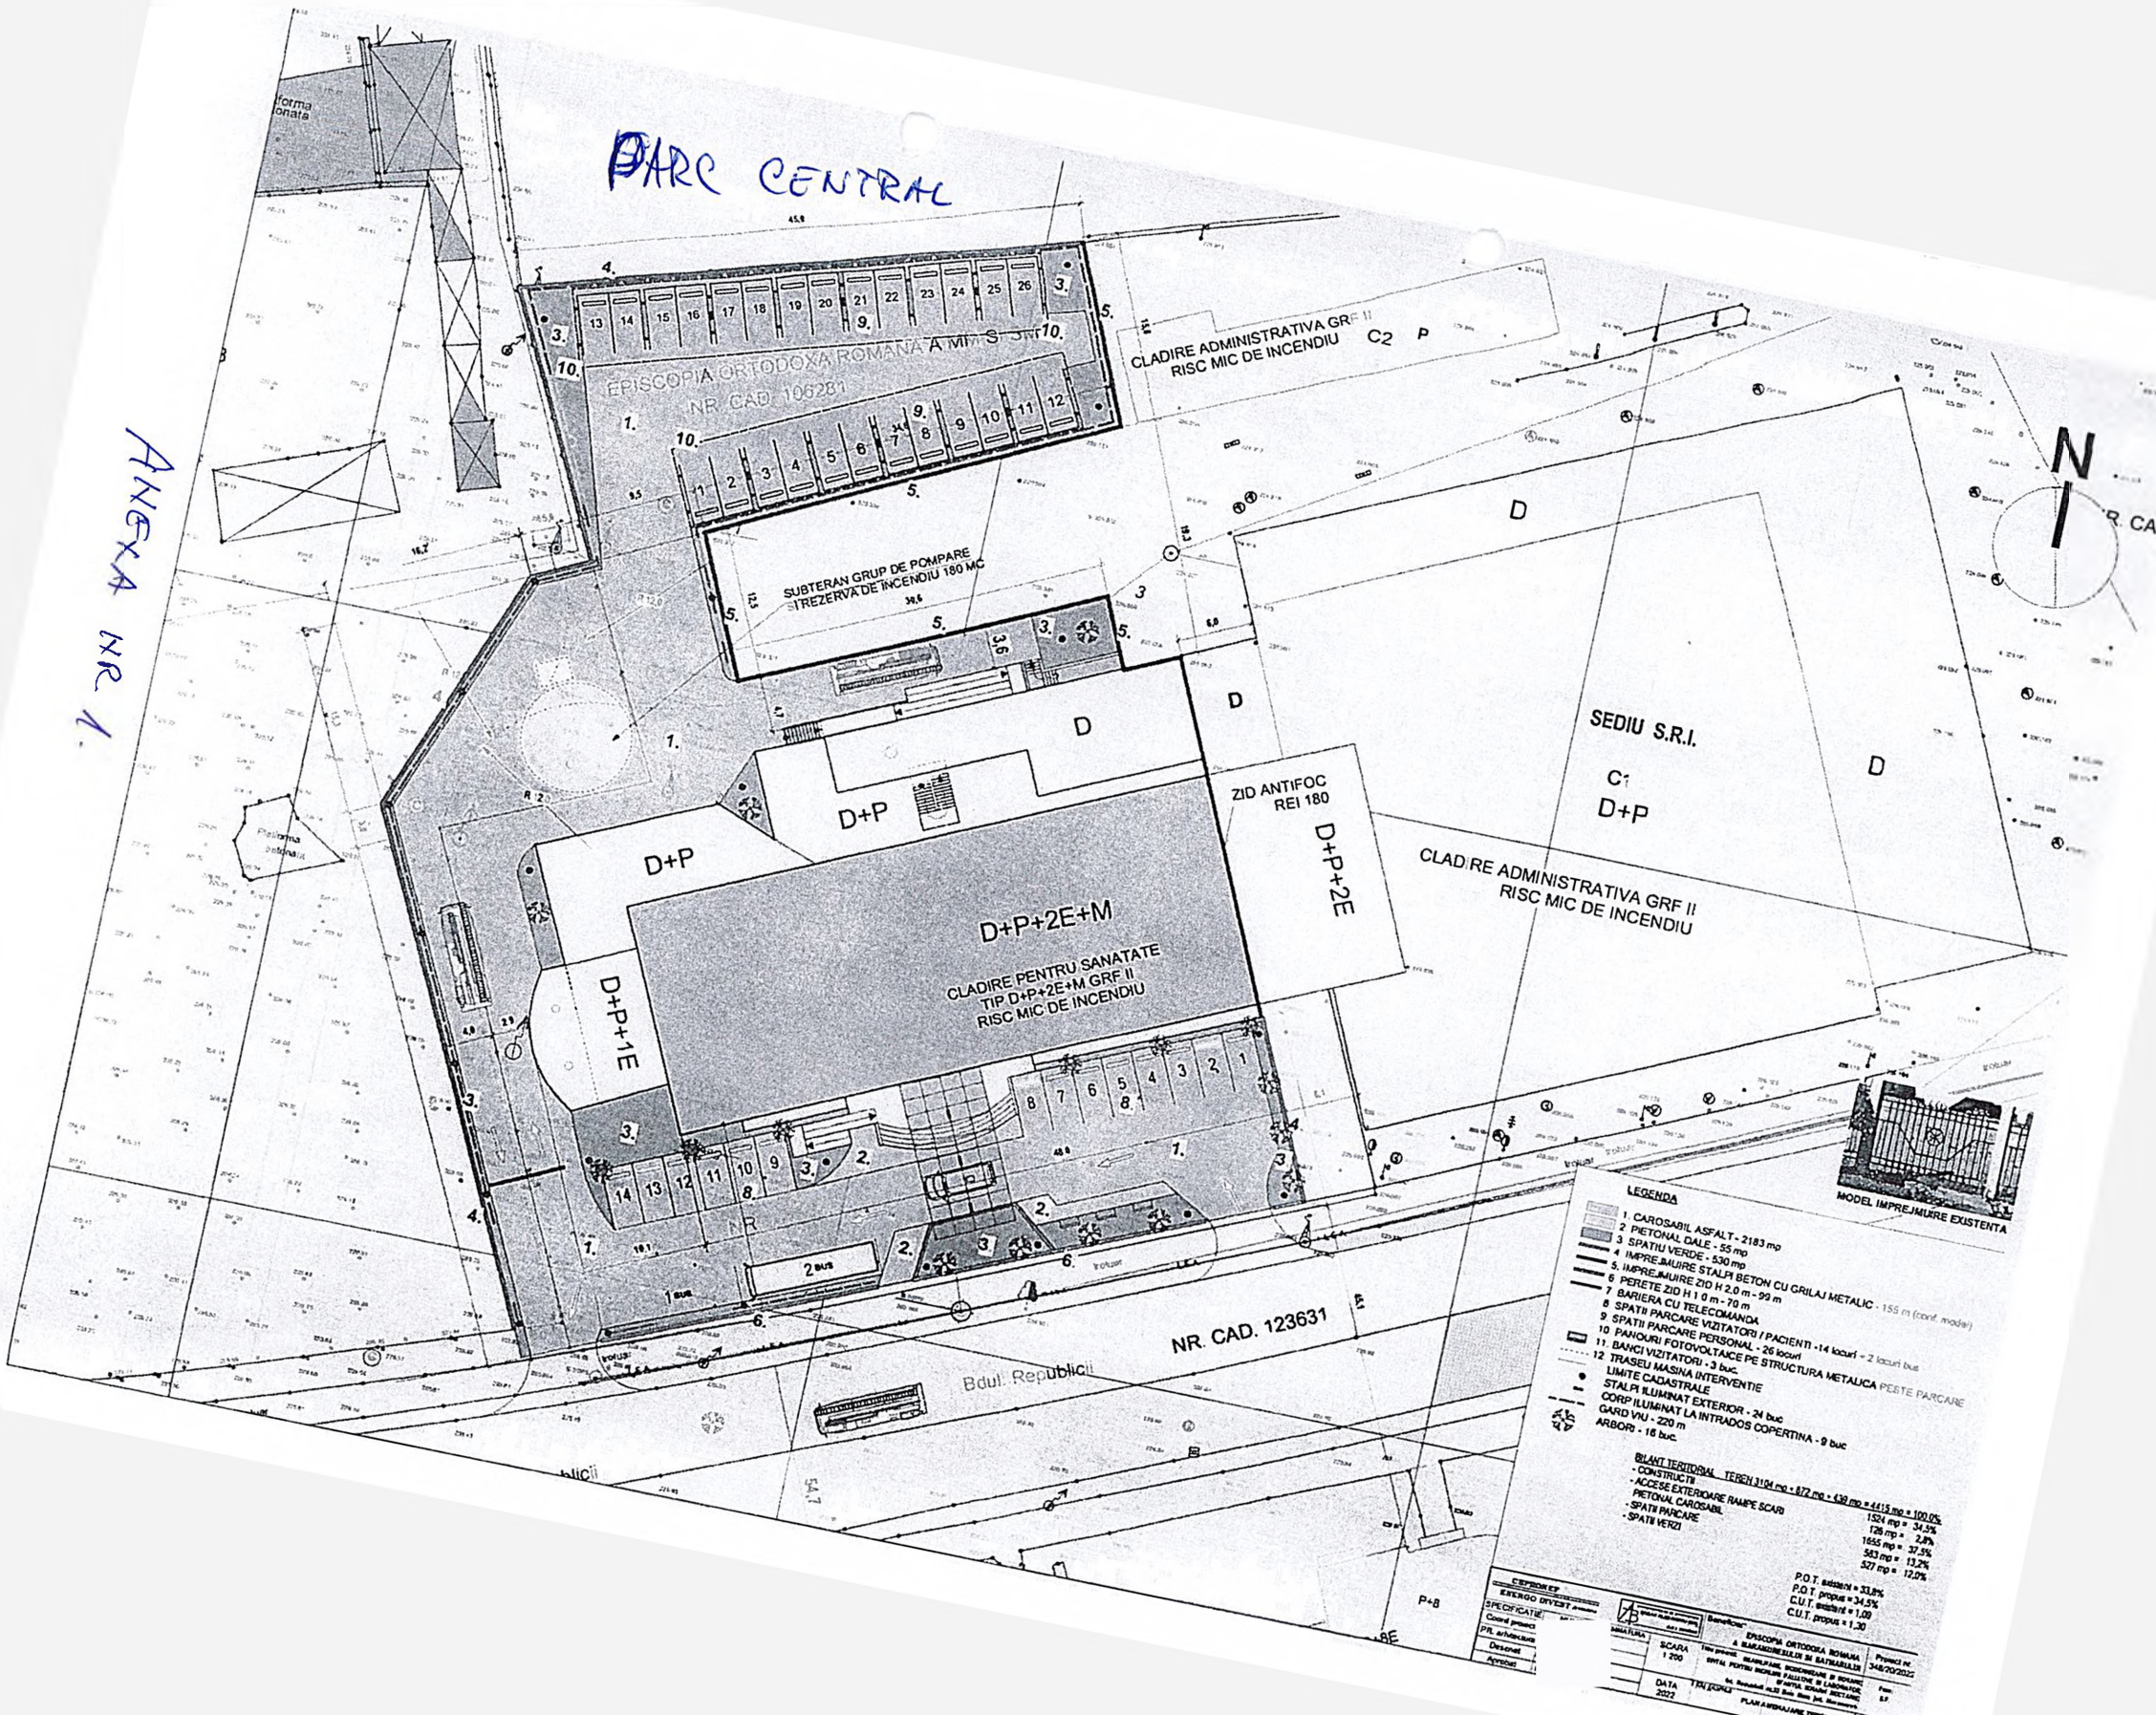

- LEGENDA**
- 1 CAROSABIL ASFALT - 2183 mp
 - 2 PIETONAL DALE - 53 mp
 - 3 SPATIU VERDE - 530 mp
 - 4 IMPREJURIRE STALPI BETON CU GRILAJ METALIC - 155 m (conf. model)
 - 5 PERETE ZID H 2.0 m - 99 m
 - 6 PERETE ZID H 1.0 m - 70 m
 - 7 SARIERA CU TELECOMANDA
 - 8 SPATII PARCARE VIZITATORI
 - 9 SPATII PARCARE PACIENTI / PACIENTI - 14 locuri = 2 locuri buc
 - 10 PANOURI FOTOVOLTAICE - 26 locuri
 - 11 BANCI VIZITATORI - 3 buc
 - 12 TRASEU MASINA INTERVENTIE
 - LIMITE CADASTRALE
 - STALPI ILUMINAT EXTERIOR - 24 buc
 - GARD VLU - 220 m
 - ARBORI - 16 buc

BILANT TERITORIAL TEREN 3104 mp - 872 mp = 430 mp = 44.5 mp = 100.0%

CONSTRUCTII	1524 mp = 34.3%
ACCES EXTERIOARE RAMPE SCARI	128 mp = 2.9%
PIETONAL CAROSABIL	1655 mp = 37.5%
SPATII PARCARE	583 mp = 13.2%
SPATII VERZI	537 mp = 12.0%

P.O.T. existent = 31.8%
P.O.T. propus = 34.5%
C.U.T. existent = 1.09
C.U.T. propus = 1.20

CEPROMEX
SERVICIU PROIECTARE

CONSTRUCII	1.200	SCARA	1:200
DATE	2022	TR. / SCARA	1:100 / 1:200

EPISCOPIA ORTODOXA ROMANA A MIT S Jnr 10
PLAN ARHITECTONIC TEREN
P.101
A1