


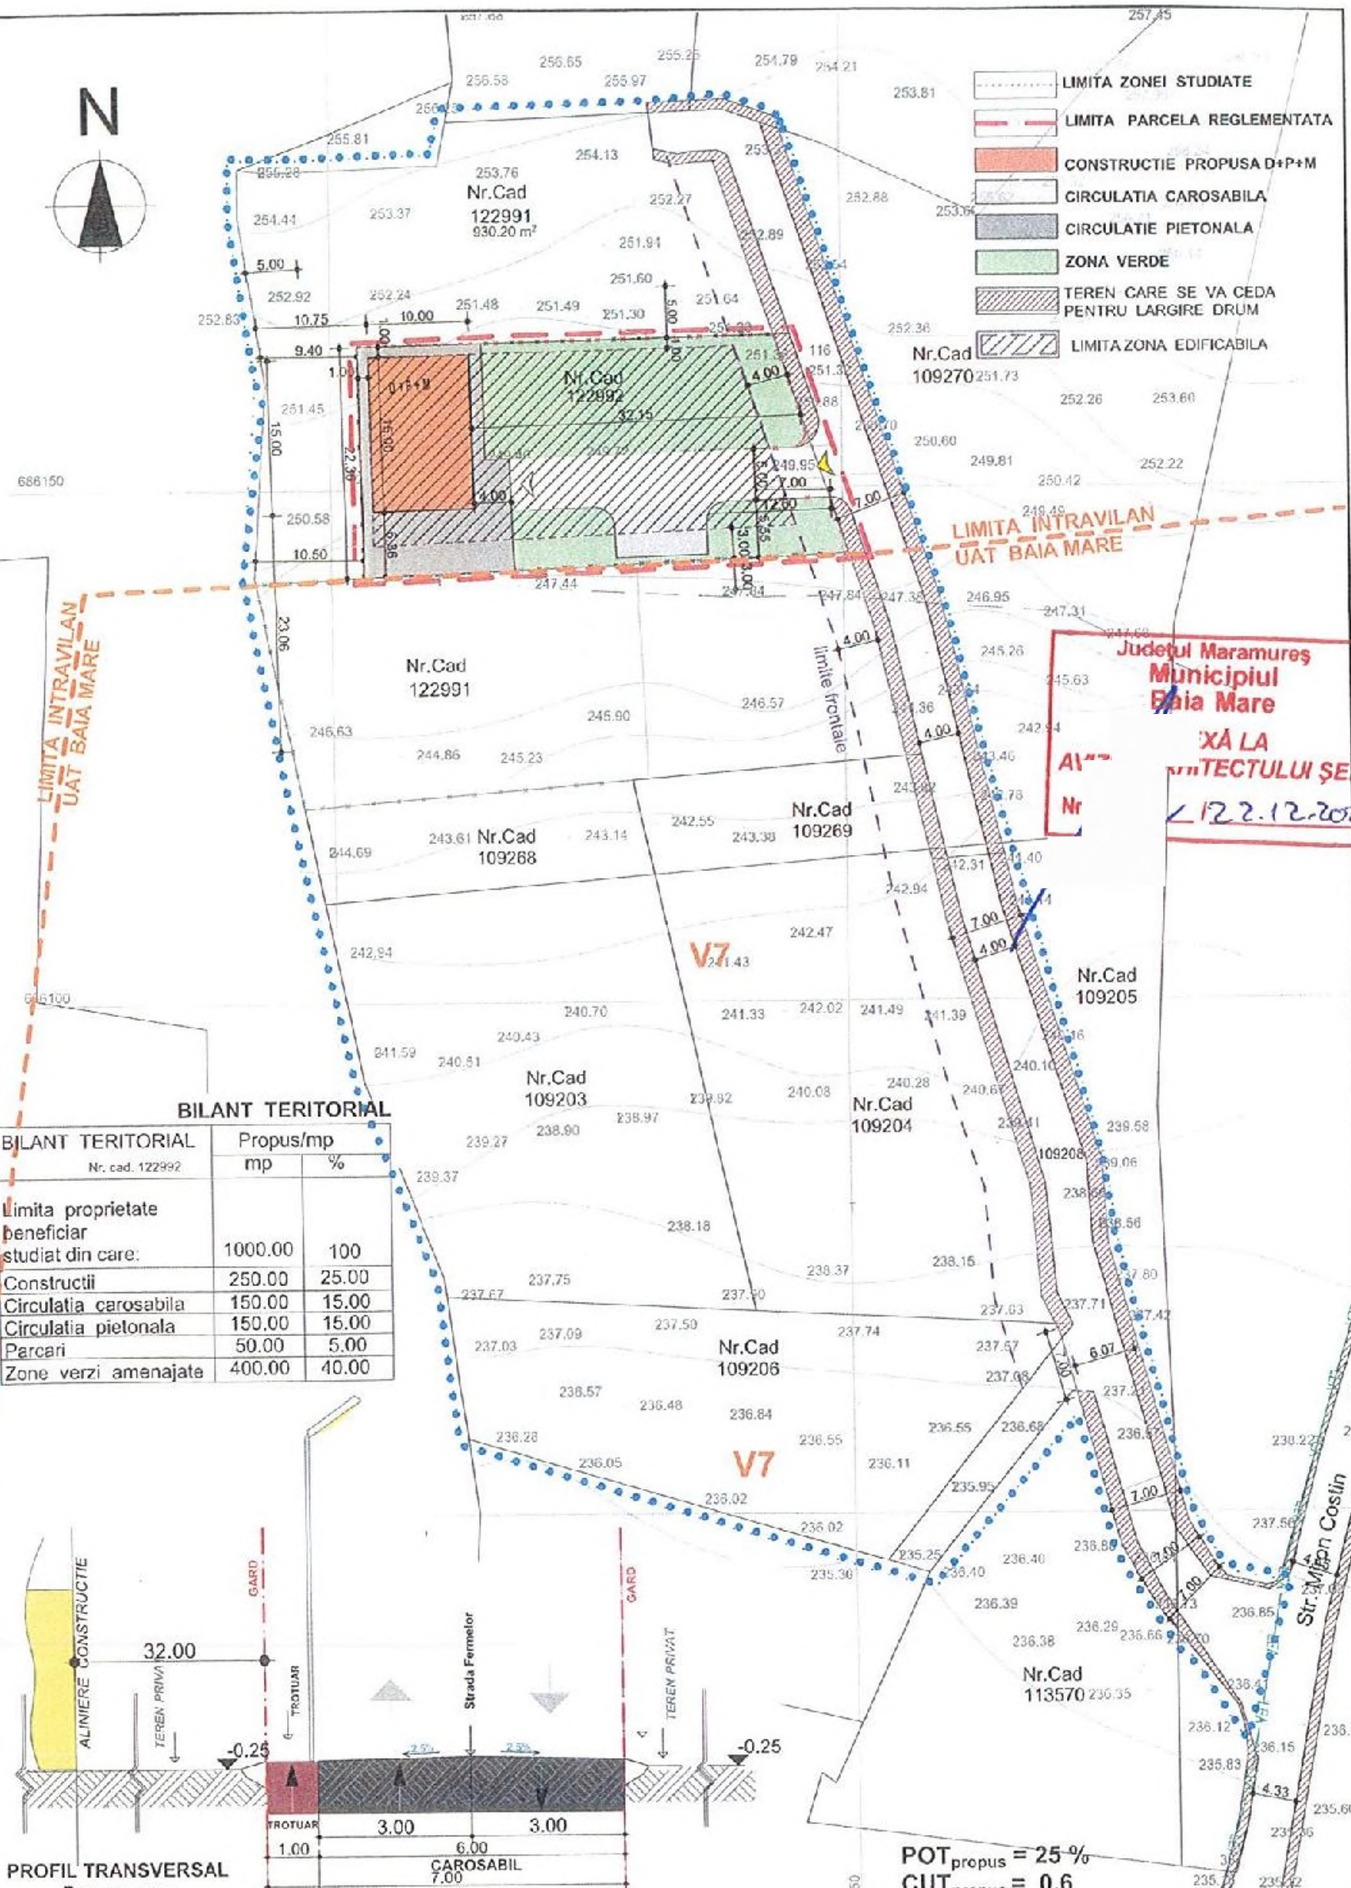


- LIMITA ZONEI STUDIATE
- LIMITA PARCELA REGLEMENTATA
- CONSTRUCTIE PROPUSA D+P+M
- CIRCULATIA CAROSABILA
- CIRCULATIE PIETONALA
- ZONA VERDE
- TEREN CARE SE VA CEDA PENTRU LARGIRE DRUM
- LIMITA ZONA EDIFICABILA



Județul Maramureș
Municipiul Baia Mare
LA
PROIECTULUI ȘEF
NR. 122.12.2010

BILANT TERITORIAL

BILANT TERITORIAL	Propus/mp	
	mp	%
Nr. cad. 122992		
Limita proprietate beneficiar studiat din care:	1000.00	100
Constructii	250.00	25.00
Circulatia carosabila	150.00	15.00
Circulatia pietonala	150.00	15.00
Parcari	50.00	5.00
Zone verzi amenajate	400.00	40.00

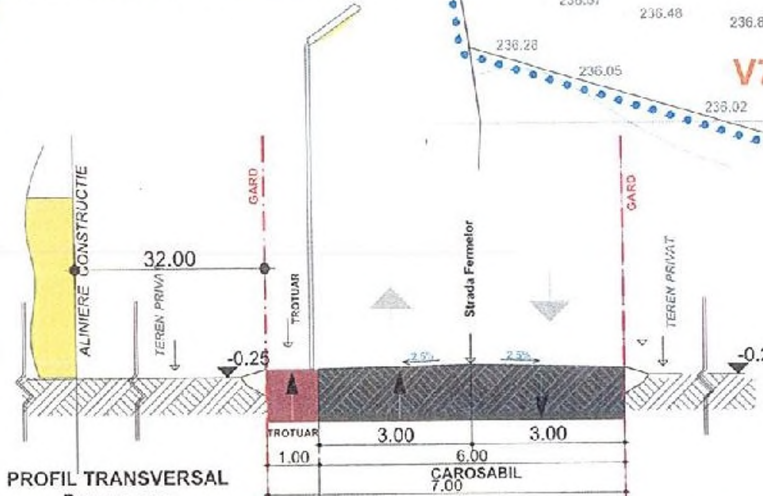

POT_{propus} = 25%
 CUT_{propus} = 0.6

Verificator	Ceneta	Referat/Expertiza nr. /Data	
Birou Individual de Arhitectura BOD ARCADIE Baia Mare Str. Gar nr. 20/13 Tel. 256491		P.U.Z. - INTRODUCERE IN INTRAVILAN SI CONSTRUIRE CASA DE LOCUIT D+P+M SI IMPREJMUIRE Baia Mare Str. Mircea Costin Nr. FN Jud. Maramures	Proiect Nr. 4/ 2017 FAZA P.U.Z.
Specificatie	Nume	Data	Beneficiar
Set proiect	Sabia Arca	09/2017	FAZA P.U.Z.
Proiectul		Scara	Plansa Nr.
Intocmit		1:500	2