



PLAN DE AMPLASAMENT SI DELIMITARE
AL IMOBILULUI SITUAT IN BAIA MARE
inscris C.F 6131 Baia Mare nr top 4267/21/2
U.A.T. BAIA MARE
intravilan un imobil

scara scara 1:500

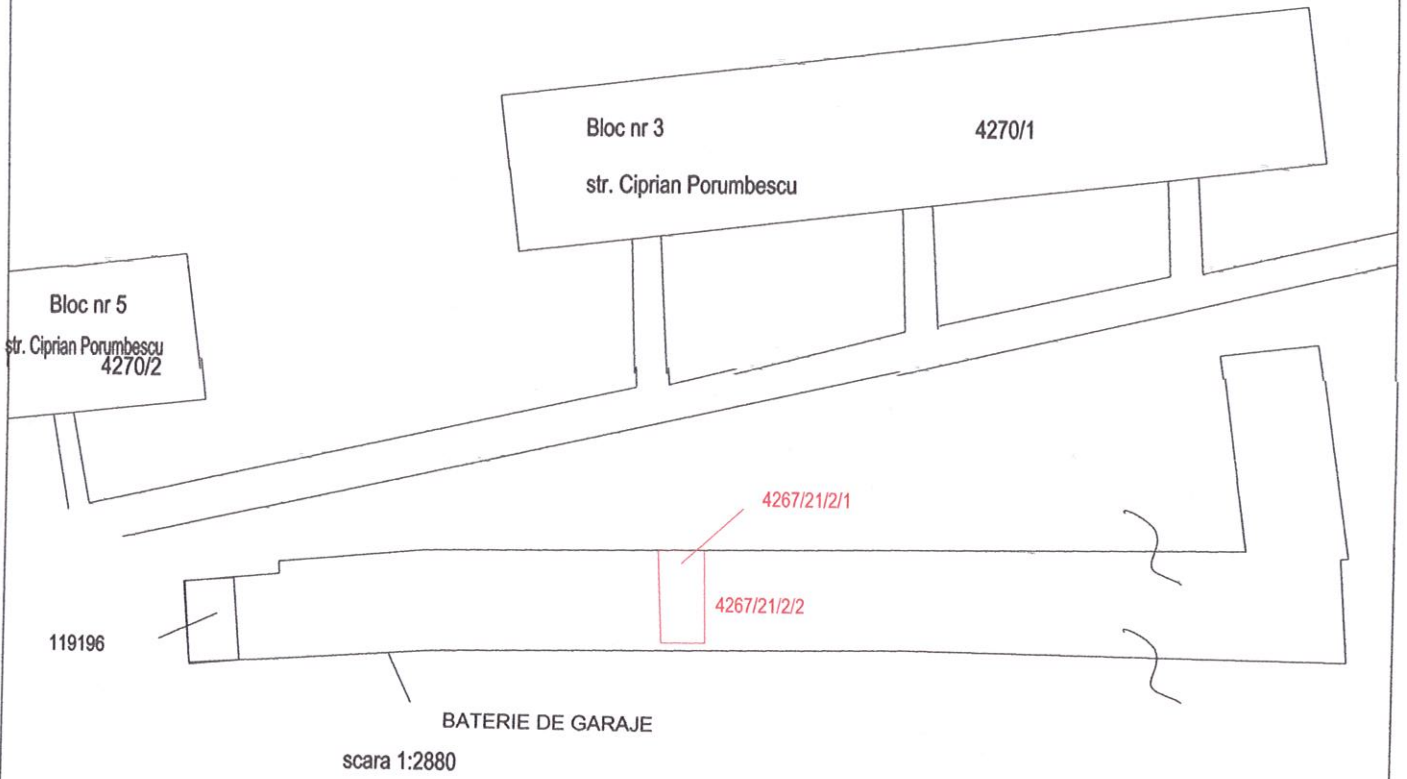

Dupa atribuire nr cadastral
scara 1:200

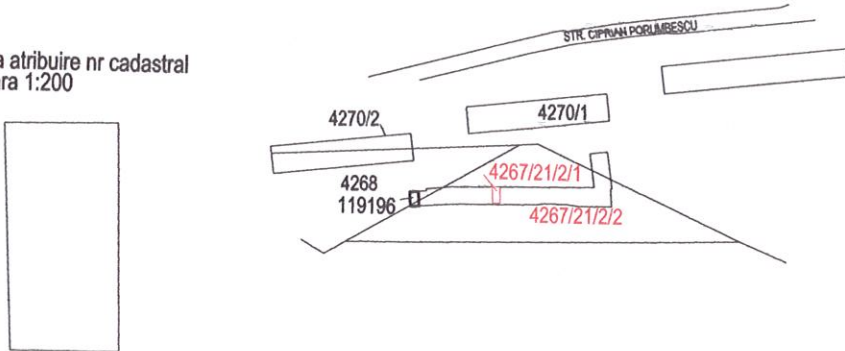

Documentatia cadastrala serveste la obtinerea Hotararii Consiliului Local al municipiului Baia Mare pentru parcelare, conform contractului de inchirierecu nr 125/11/3.06.199

SITUATIA ACTUALA				SITUATIA VIITOARE			
NR. C.F.	NR. TOPO.	SUPRAFATA		PROPRIETARI	NR. TOPO.	SUPRAFATA mp.	PROPRIETARI
		ha.	mp.				
6131	4267/21/2		3166	STATUL ROMAN	4267/21/2/1	18	MUNICIPIUL BAIA MARE domeniu privat
					4267/21/2/2	3148	STATUL ROMAN
Total			3166			3166	
Dupa atribuire nr. Cadastral							
Nr. top componente	supraf. mp.	PROPRIETARI	Nr. CAD.	supr. mp.			
4267/21/2/1	18	STATUL ROMAN		18	Nota Pe acest numar cadastral se gaseste boxa garaj		

