


ANEXA Nr.1 la HCL PLAN DE AMPLASAMENT SI DELIMITARE

a imobilelor cuprinse in
C.F. 2800 BAIJA MARE, Nr. Topo. 2704/2
intravilan - mun. Baia Mare, jud. Maramures.
UAT BAIJA MARE
imobil-INTRAVILAN

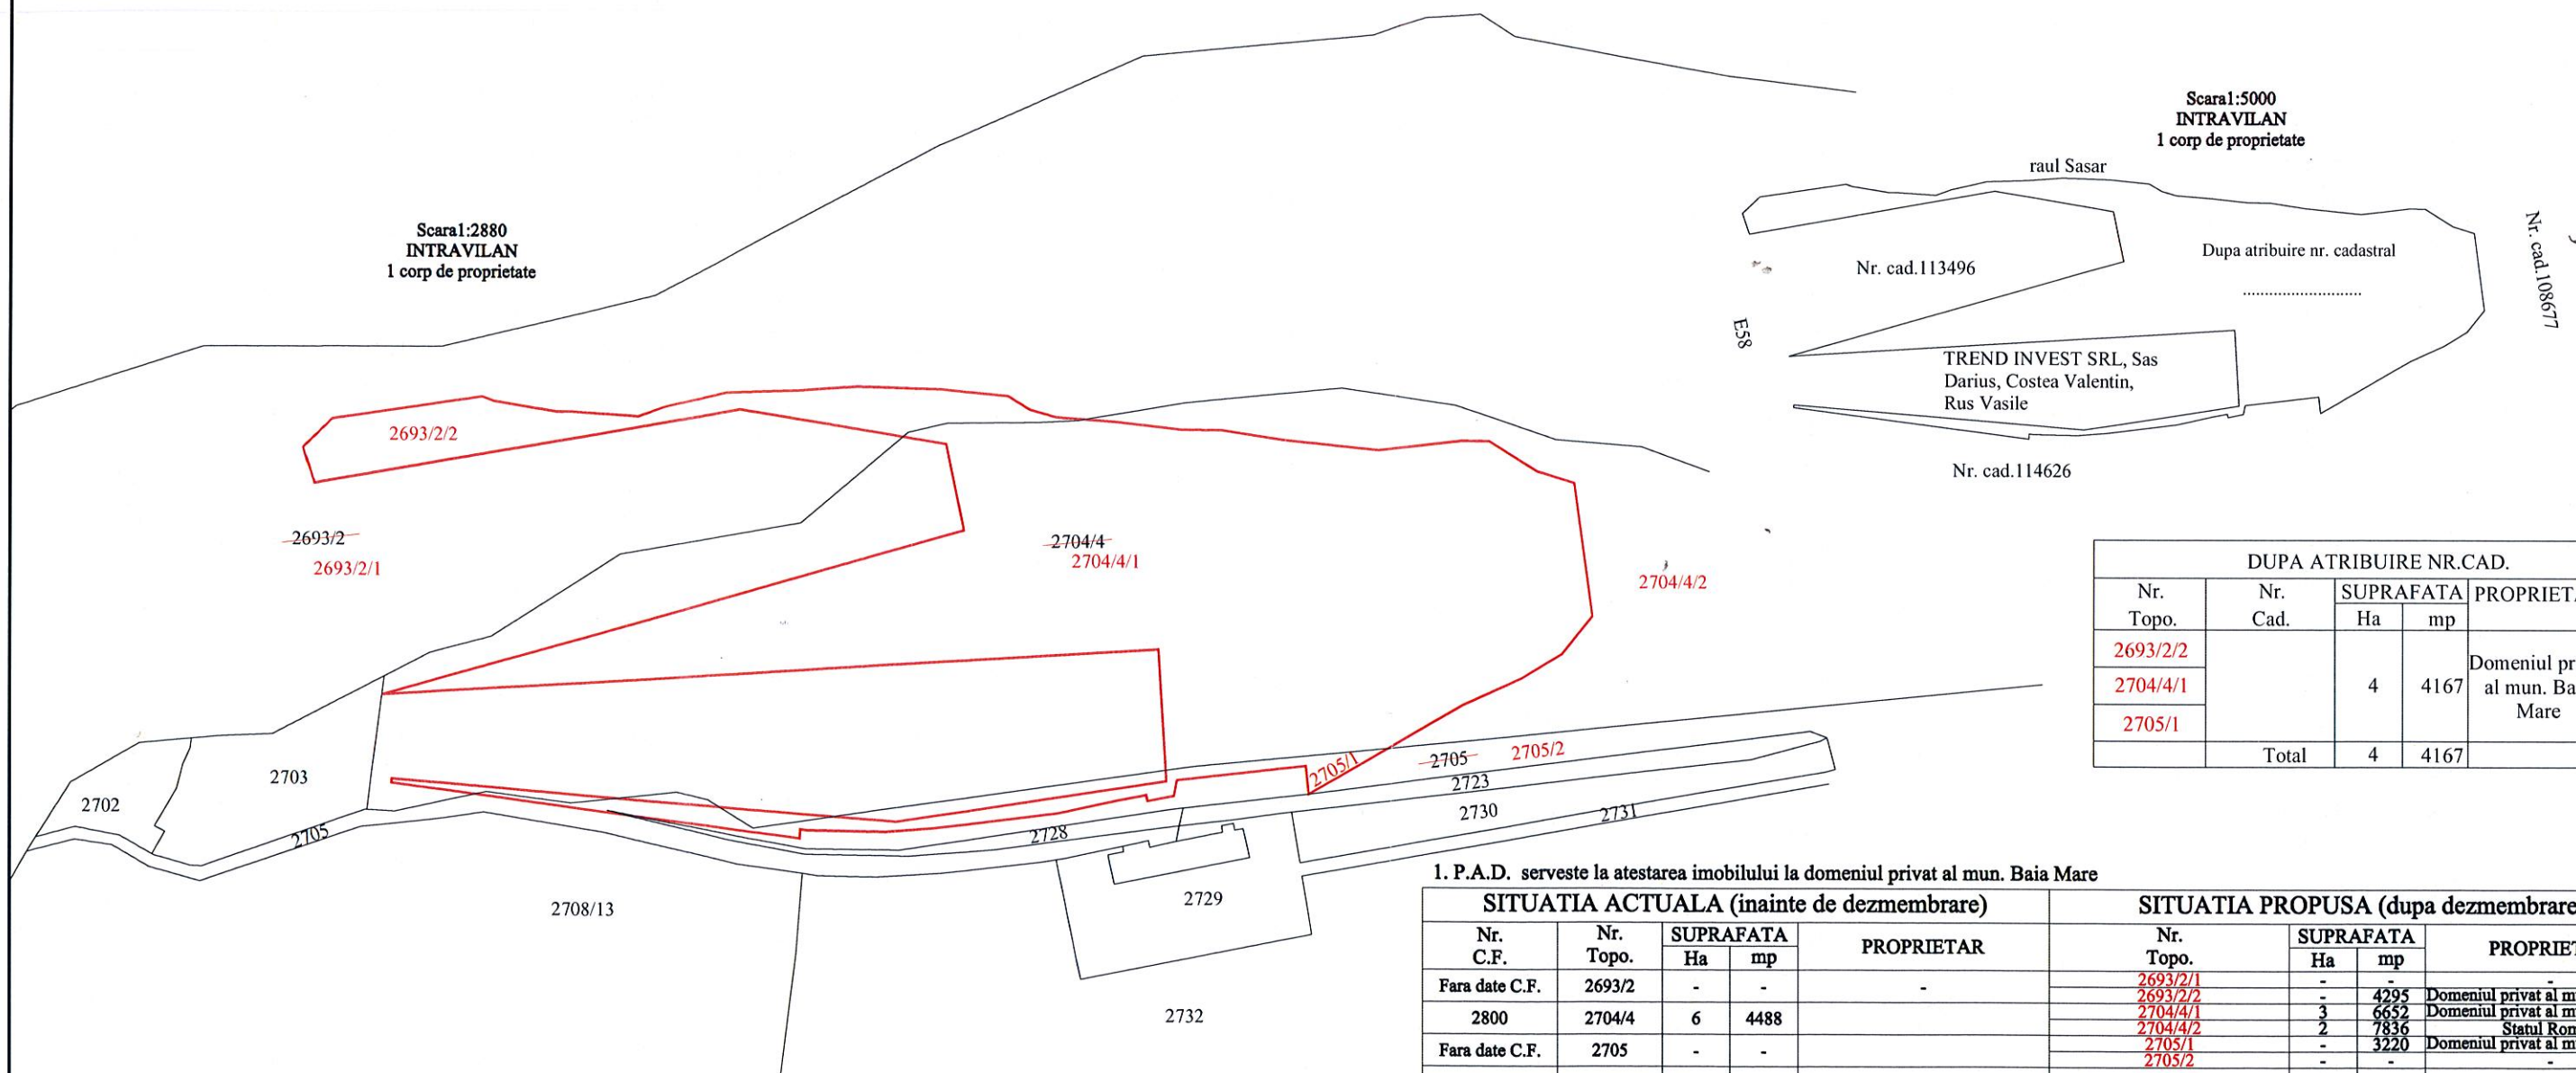

DUPA ATRIBUIRE NR.CAD.				
Nr. Topo.	Nr. Cad.	SUPRAFATA		PROPRIETAR
		Ha	mp	
2693/2/2				Domeniul privat al mun. Baia Mare
2704/4/1		4	4167	
2705/1				
Total		4	4167	

1. P.A.D. serveste la atestarea imobilului la domeniul privat al mun. Baia Mare

SITUATIA ACTUALA (inainte de dezmembrare)					SITUATIA PROPUA (dupa dezmembrare)				
Nr. C.F.	Nr. Topo.	SUPRAFATA		PROPRIETAR	Nr. Topo.	SUPRAFATA		PROPRIETAR	
		Ha	mp			Ha	mp		
Fara date C.F.	2693/2	-	-	-	2693/2/1	-	-	-	
					2693/2/2	-	4295	Domeniul privat al mun. Baia Mare	
2800	2704/4	6	4488	-	2704/4/1	3	6652	Domeniul privat al mun. Baia Mare	
					2704/4/2	2	7836	Statul Roman	
Fara date C.F.	2705	-	-	-	2705/1	-	3220	Domeniul privat al mun. Baia Mare	
					2705/2	-	-	-	
Total		6	4488		Total	7	2003		

Data:
23.02.2018

