
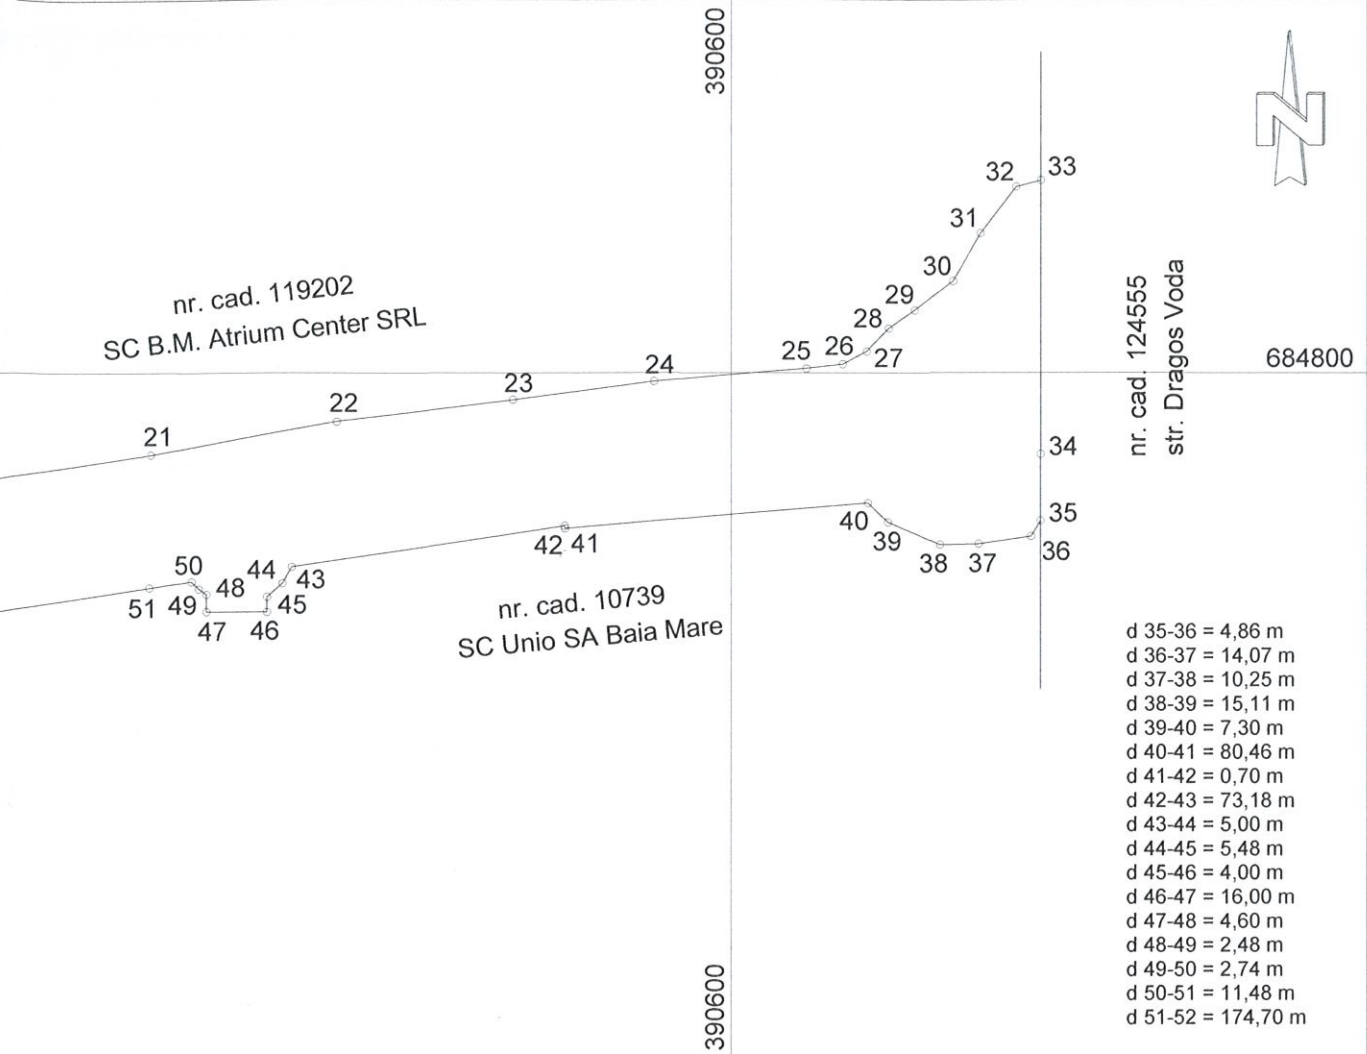


Plan de amplasament si delimitare a imobilului
Scara 1:2000

Nr. cadastral	Suprafata masurata, [mp]	Adresa imobilului
	46850	mun. Baia Mare, jud. Maramures
Nr. Cartea Funciara	Unitatea Administrativ Teritoriala (UAT)	
	BAIA MARE	

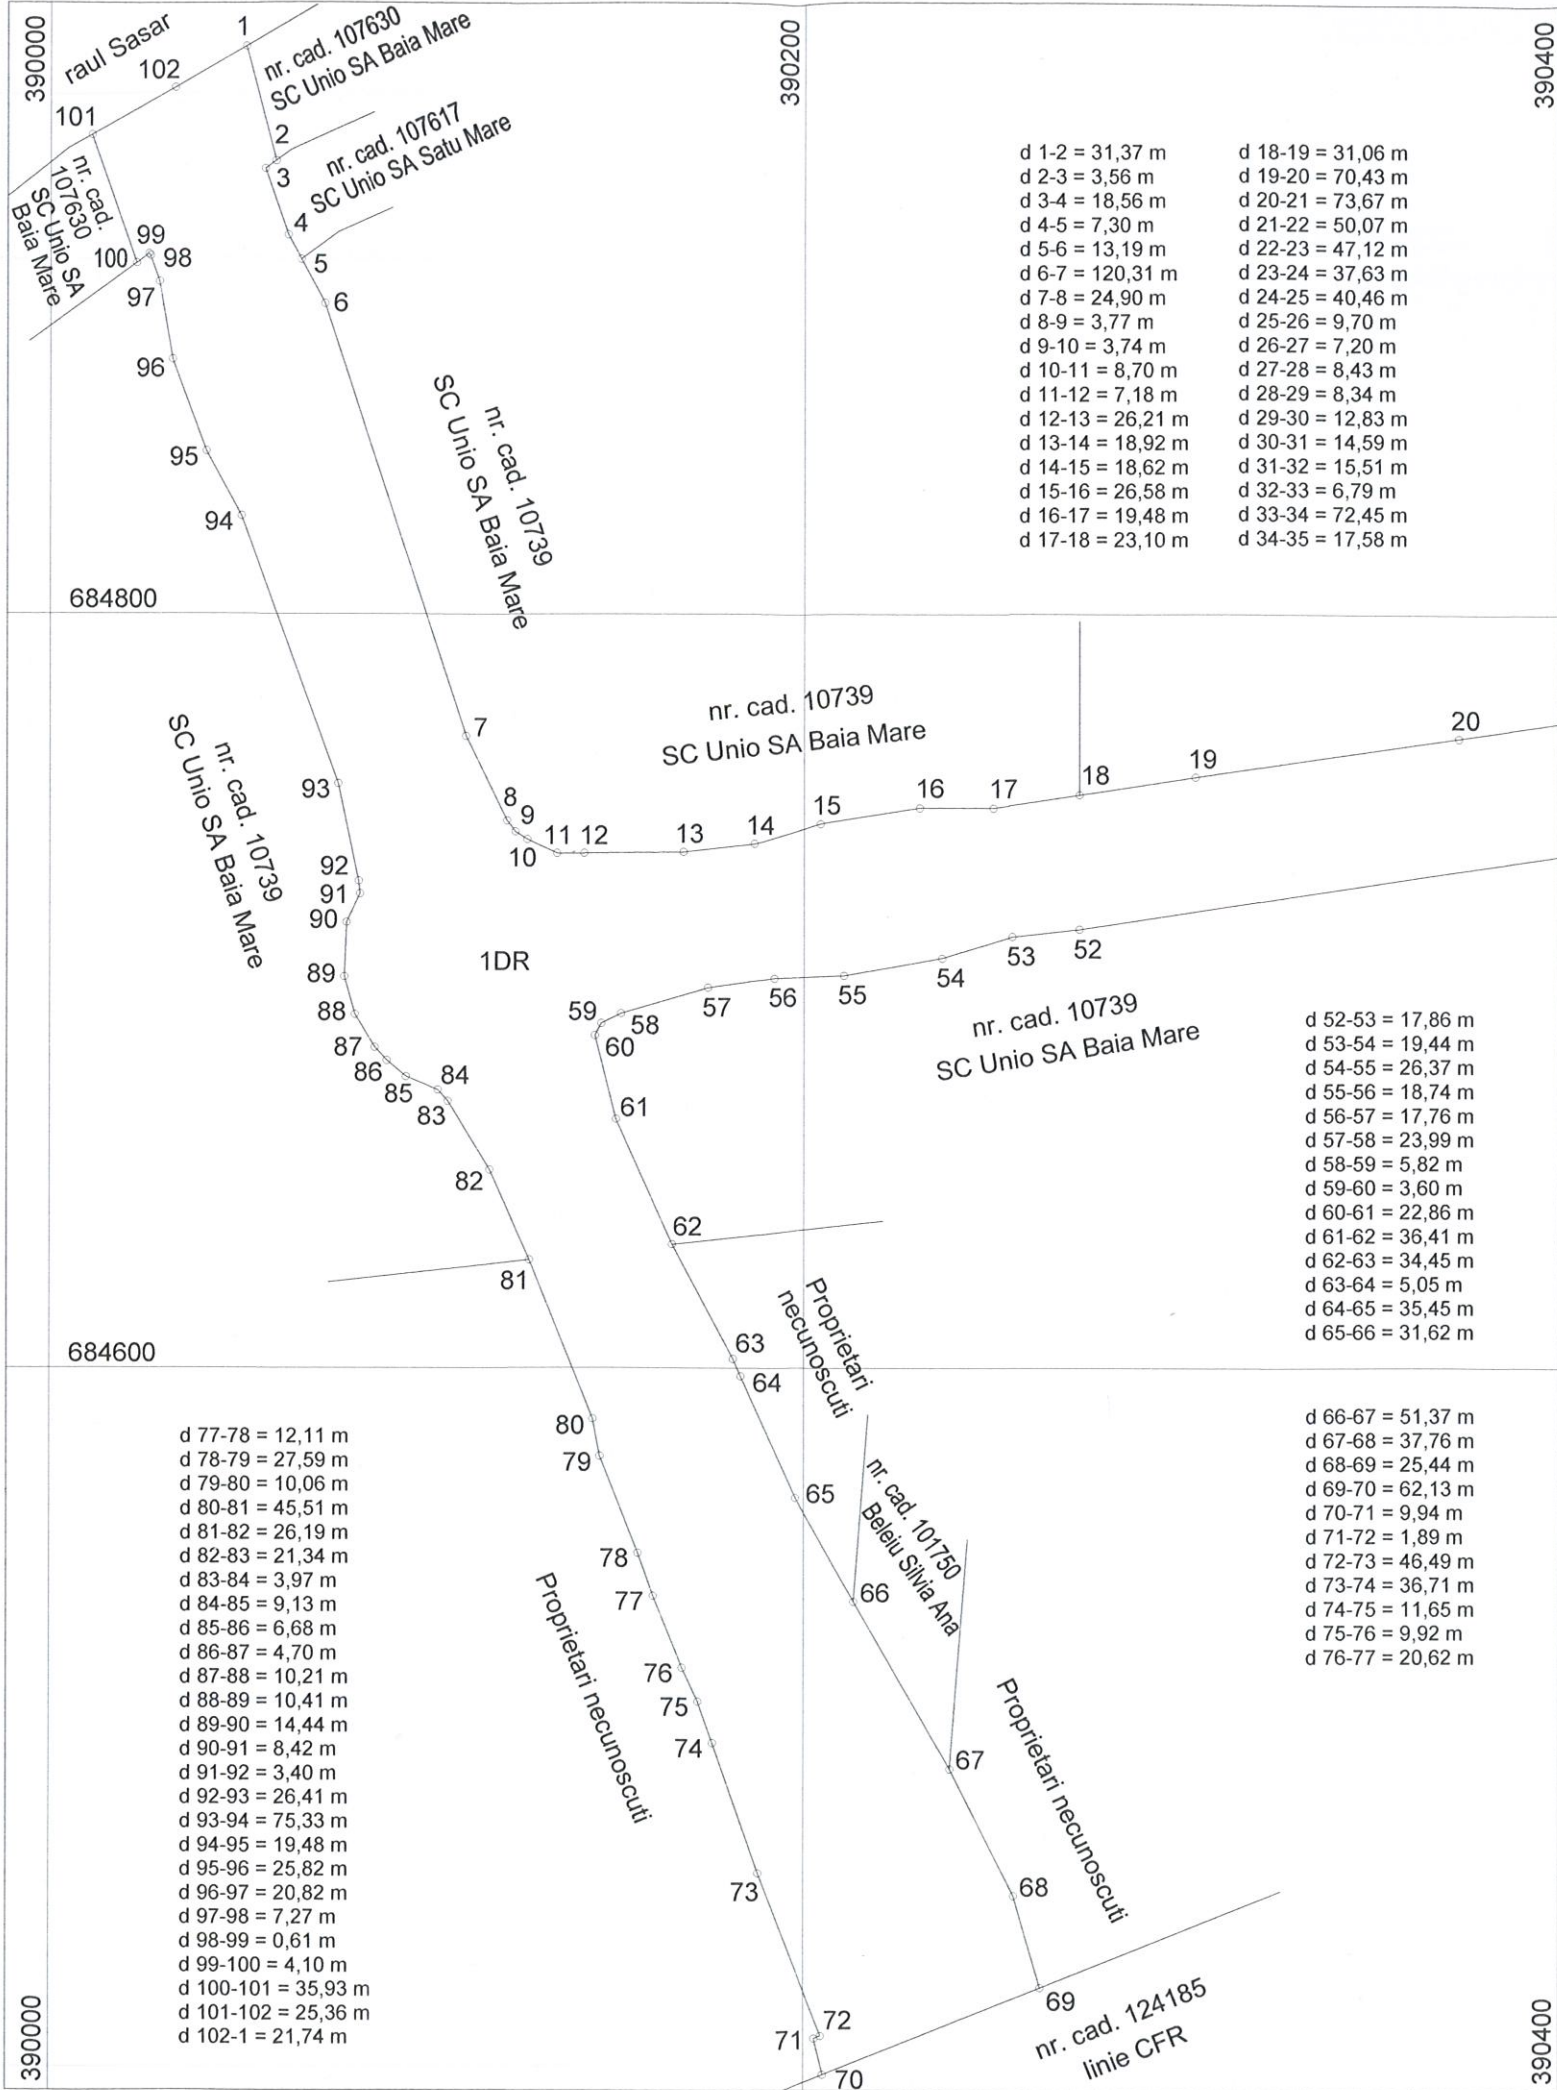

A. Date referitoare la teren			
Nr. parcela	Categorie de folosinta	Suprafata [mp]	Mentii
1	DR	46850	Intravilan. Neimprejmit.
TOTAL		46850	Coridor de expropriere - parcela 2.
B. Date referitoare la constructii			
Cod constructie	Destinatia	Supraf. constr. la sol, [mp]	Mentii
-	-	-	-
TOTAL		-	-

Suprafata totala masurata a imobilului = 46850 mp
Suprafata din act = 46850 mp

Executant **S.C. TOPO EXPERT S.R.L.**
ing. Ardelean Vasile Alexandru

Inspector
Confirm introducerea imobilului in baza de date integrata si atribuirea numarului cadastral

Semnatura si parafa

Stampila BCPI

Data: 14.12.2018

Stampila BCPI

Data:

