



RELEVU
PARTER SI ETAJ
Scara 1:50

Nr. cadastral al terenului	Suprafata	Adresa imobilului	
104120	965 mp	Loc. Baia Mare, Piata Libertatii, Nr. 18, parter si etaj, Ap. 1	
Cartea Funciara colectiva nr.	104120-C1	U.A.T.	BAIA MARE
Cod unitate individuala	U1	Cartea Funciara individuala nr.	104120-C1-U1

Parter

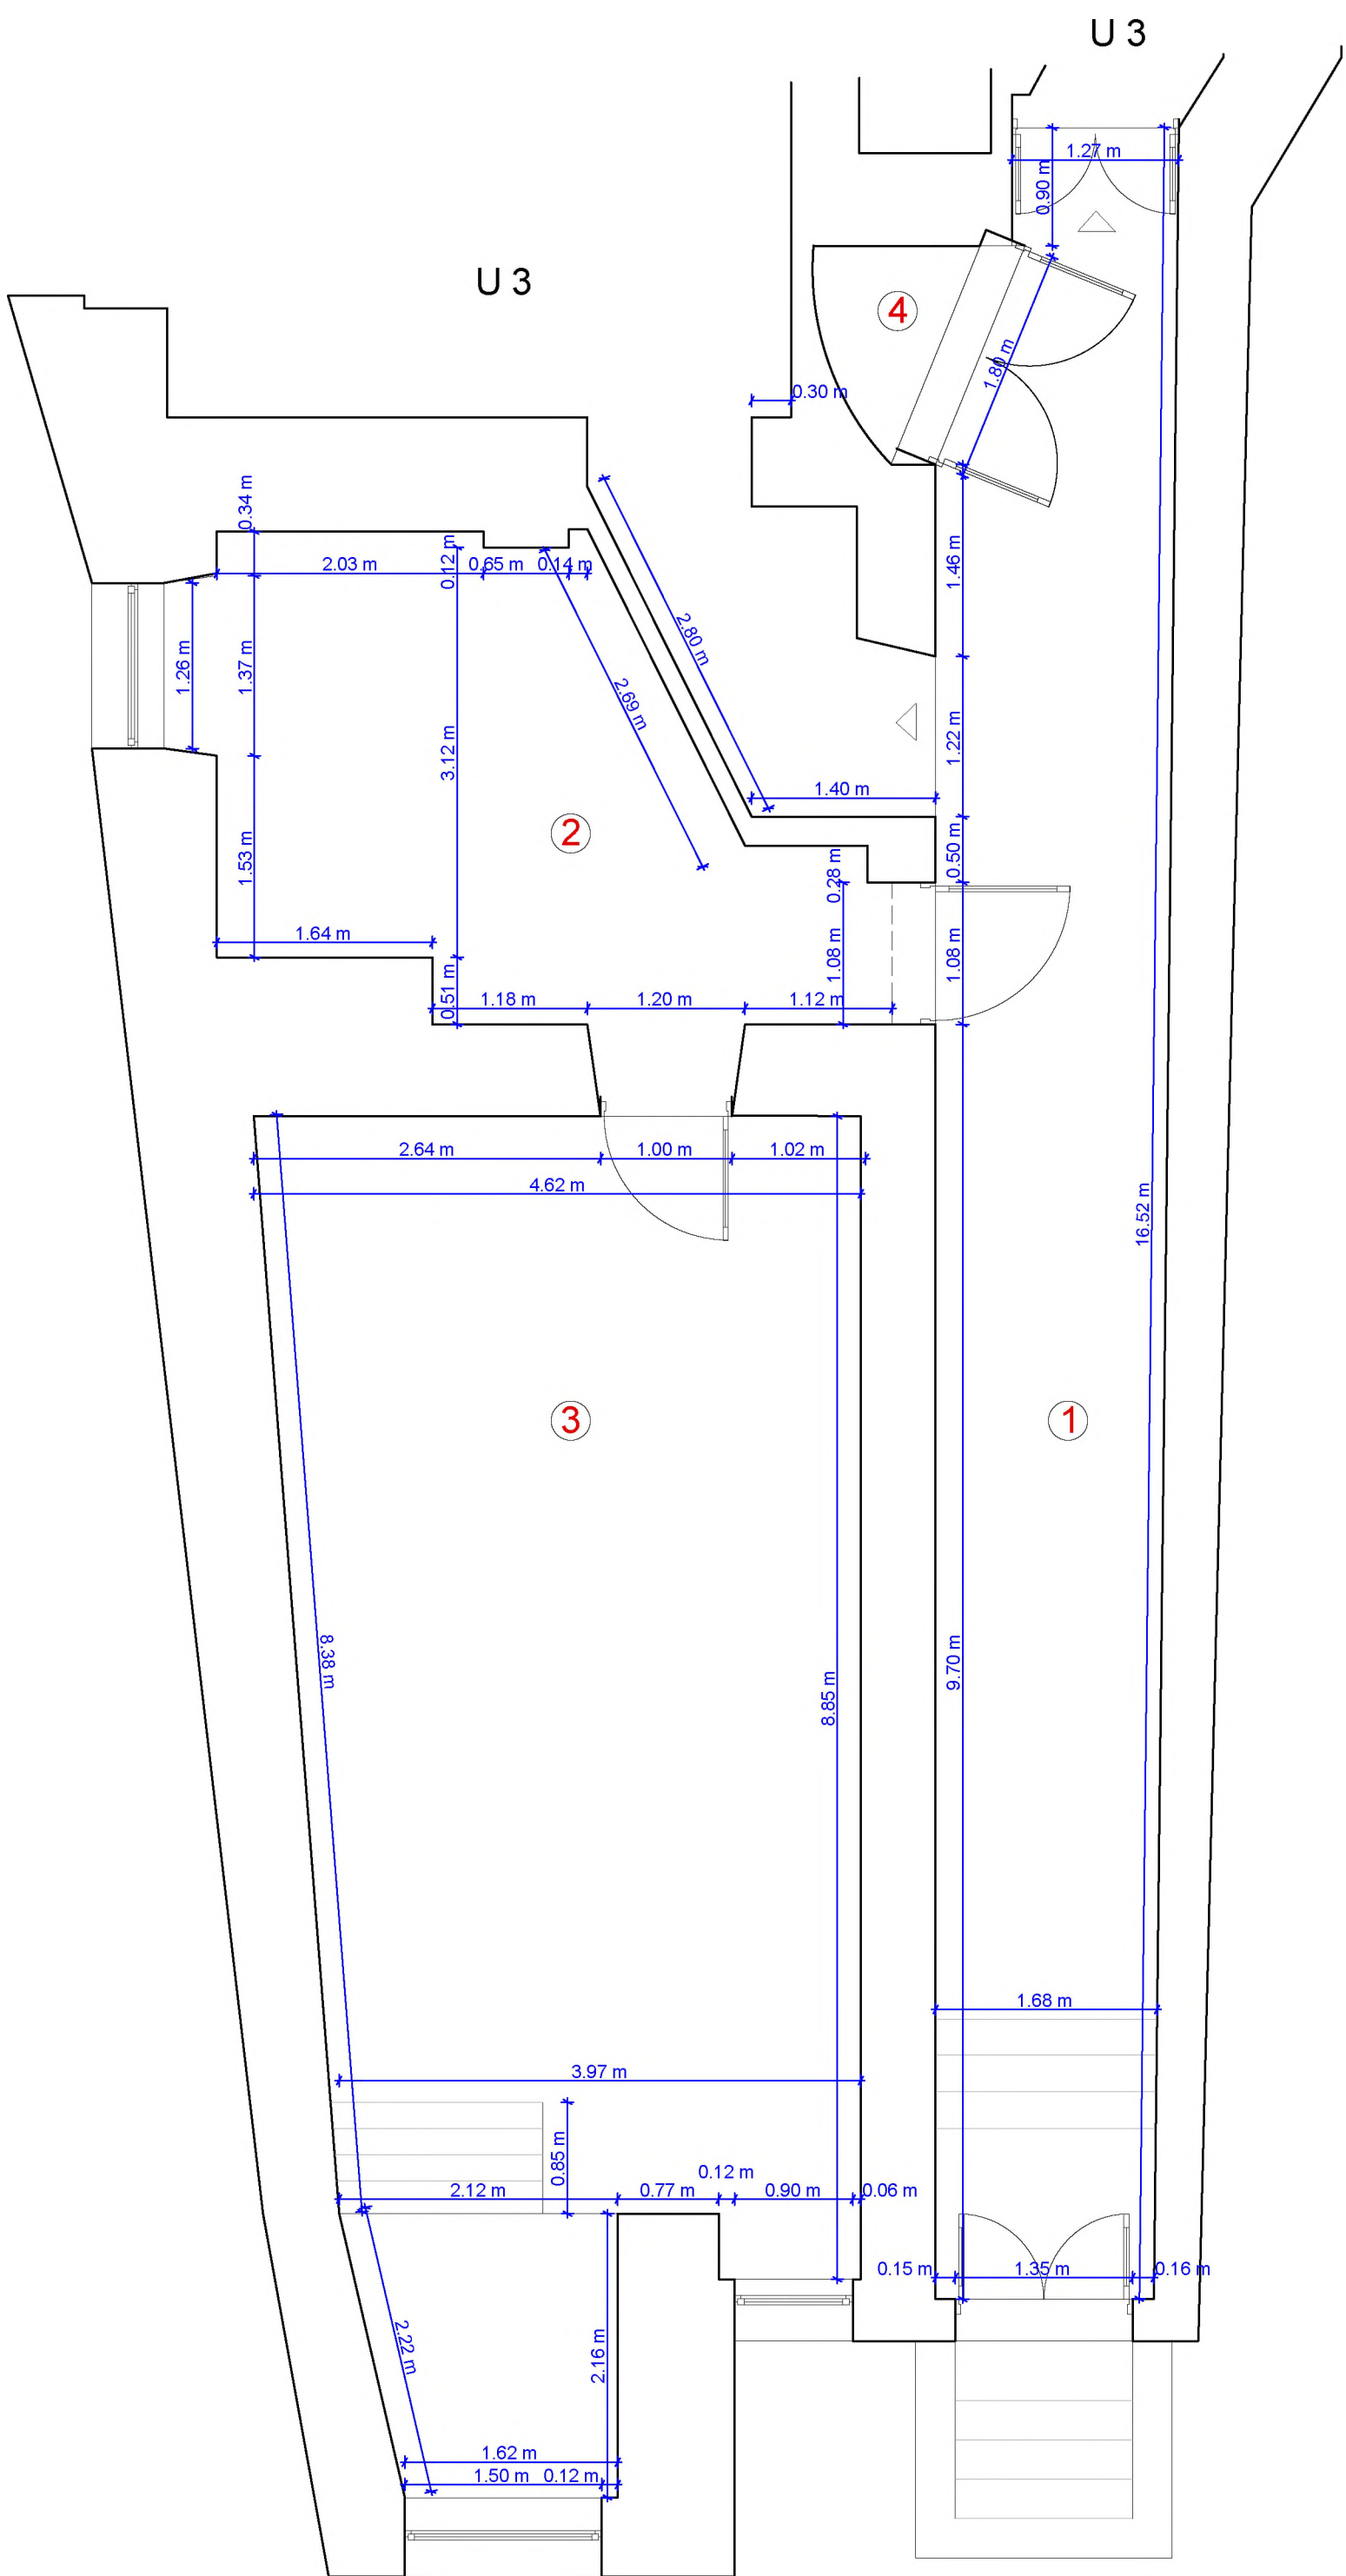

Etaj

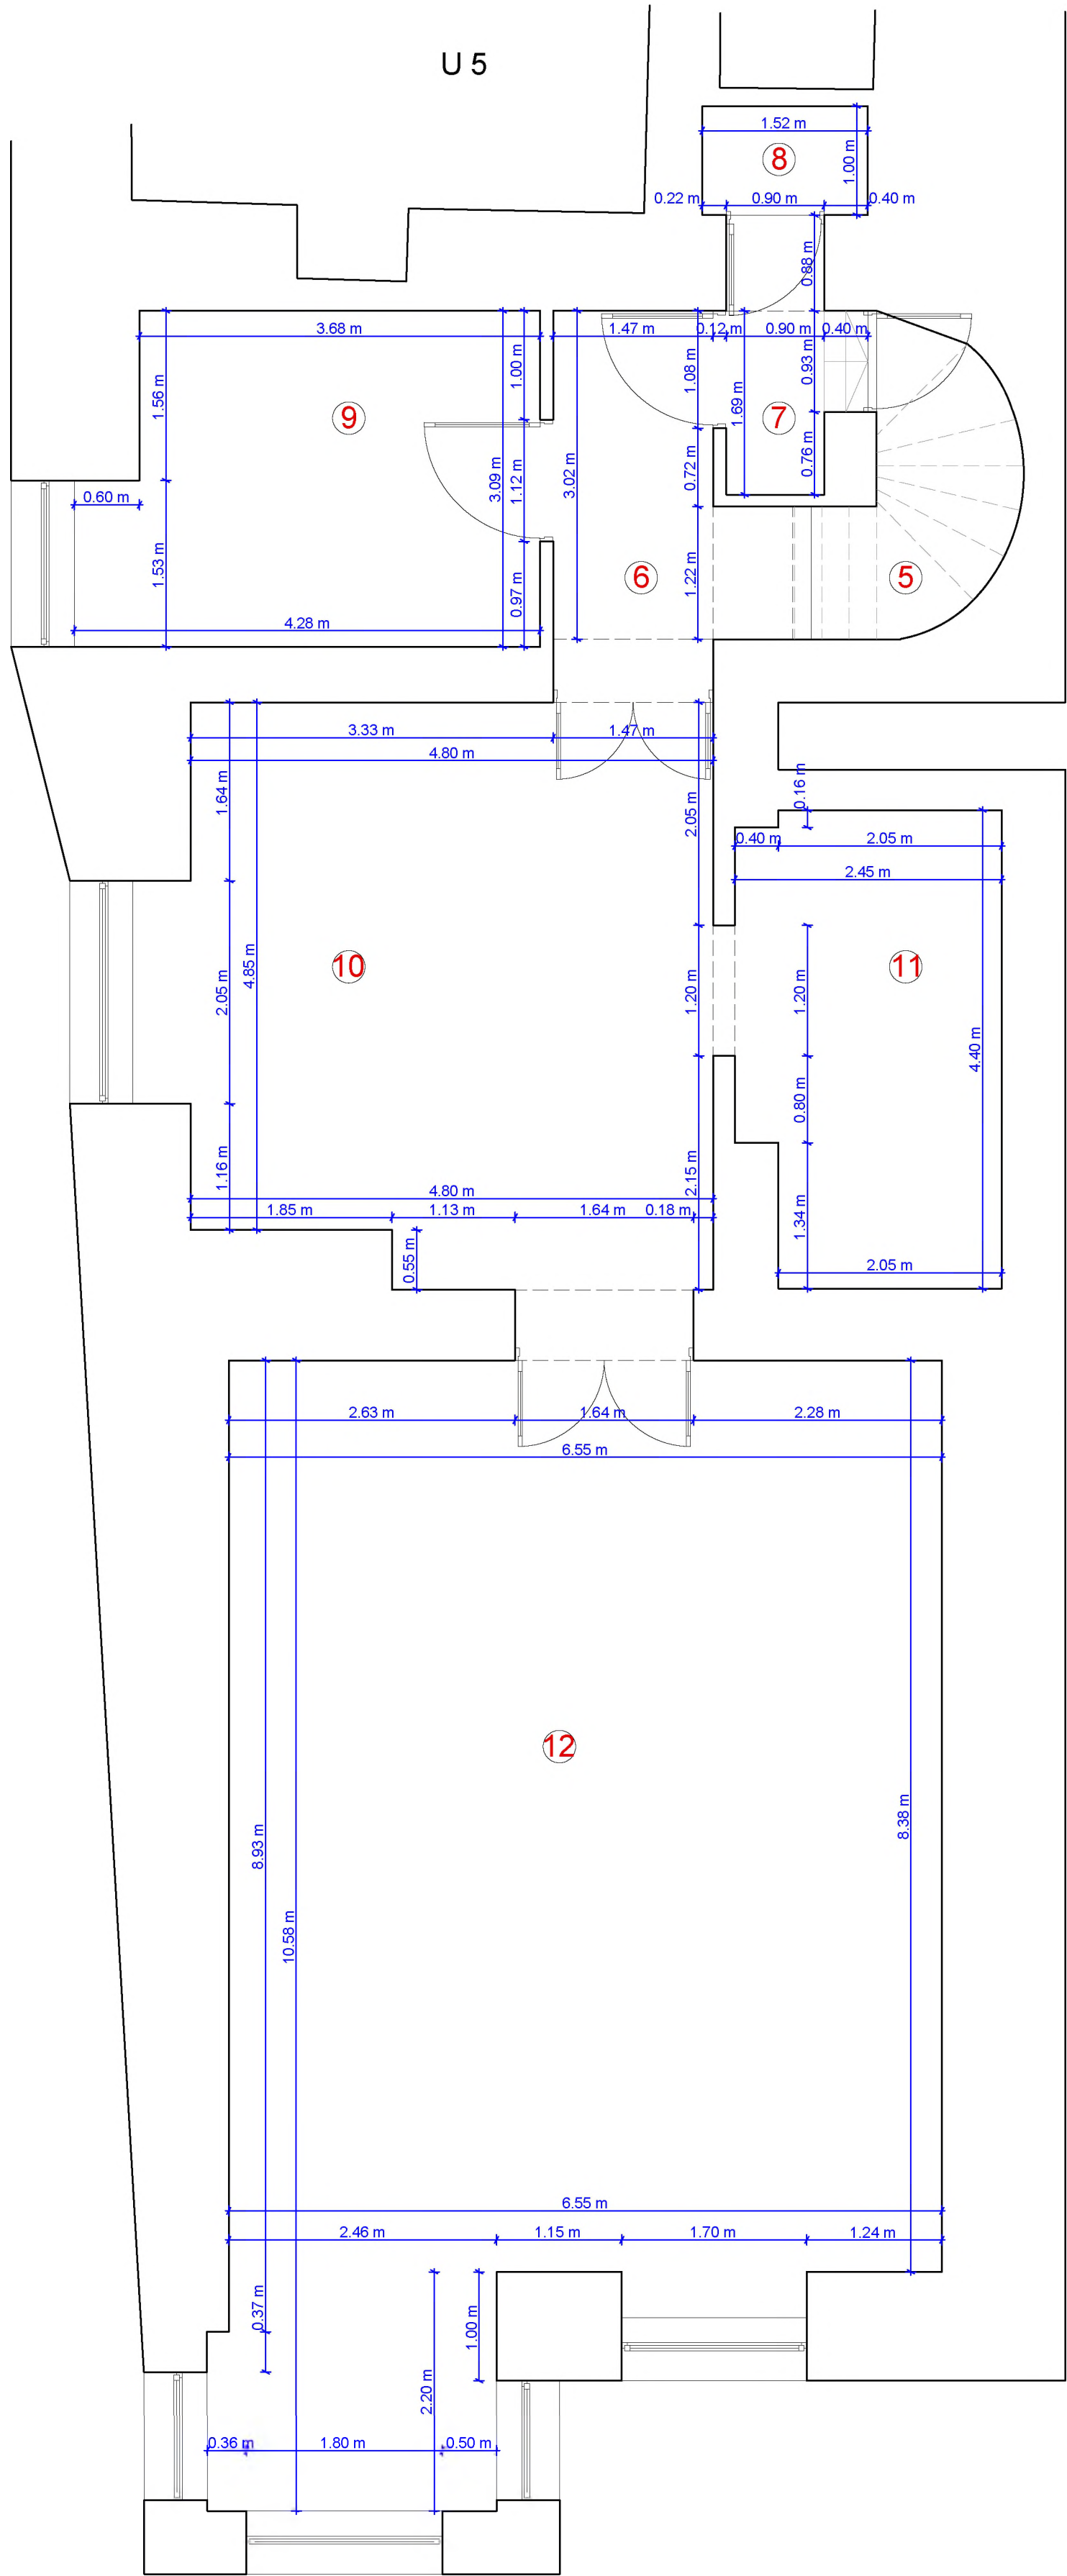


Digitally signed by
DN: CN=, G=I, C=RO,
SERIALNUMBER=RN146,
O=RAICAD-GIS SRL-D,
OID.2.5.4.97=RO33229362
Reason: I am the author of this
document
Location: 26128604
Date: 2023.07.21 12:50:03+03'00'
Foxit Reader Version: 10.1.4

Nr. incapere	Denumire incapere	Suprafata utila [mp]
1	Hol	27.9
2	Camera	15.4
3	Camera	39.1
4	Casa Scarii	1.8
5	Casa Scarii	5
6	Hol	4.5
7	Hol	1.5
8	Baie	1.5
9	Camera	12.3
10	Camera	26
11	Baie	10.2
12	Camera	61.4
Suprafata Utila =206.6 mp		Suprafata Totala =206.6 mp
Executant SC RAICAD-GIS SRL-D CLASA III, RO-B-J, Nr. 2010/2021 Ing. Categ. C, RO-MM-F NR.0189/19.11.2015		Data 06.03.2023
Receptionat -1 45026/19.07.2023		Data
Date: 2023.07.21 13:37:16 +03'00'		

RELEVU
DEMISOL
Scara 1:50

Nr. cadastral al terenului	Suprafata	Adresa imobilului	
104120	965 mp	Loc. Baia Mare, Piata Libertatii, Nr. 18, demisol, Ap.2	
Cartea Funciara colectiva nr.	104120-C1	U.A.T.	BAIA MARE
Cod unitate individuala	U2	Cartea Funciara individuala nr.	104120-C1-U2

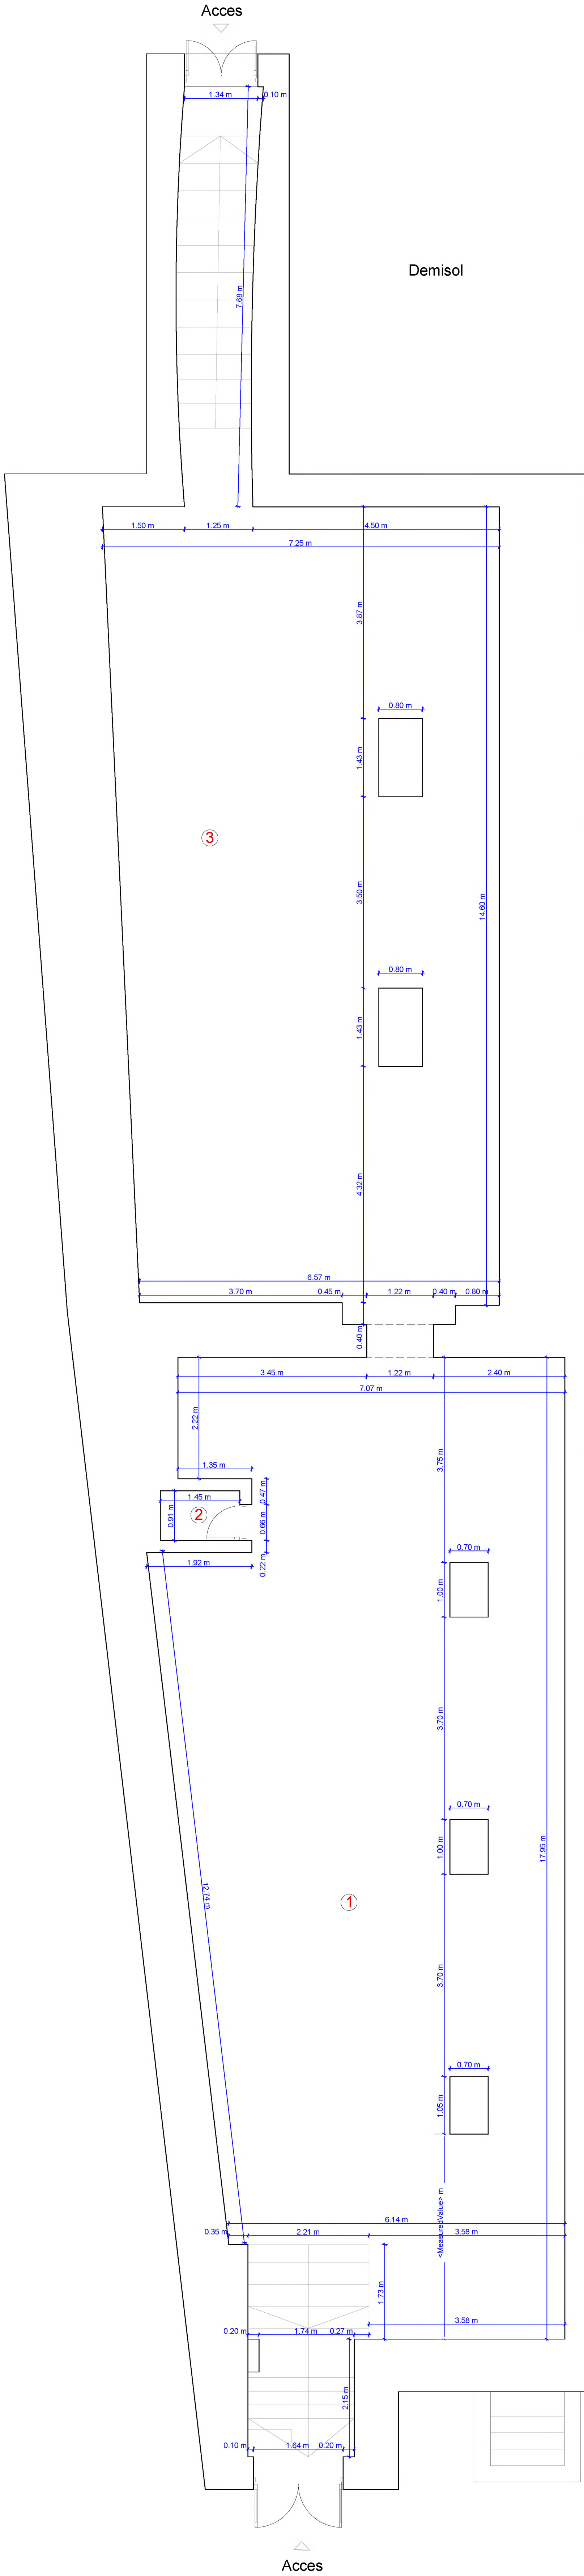


Digitally signed by
JN=CN=, G=, S=RAICAD-GIS SRL-D,
D=RAICAD-GIS SRL-D,
OID.2.5.4.97=RO33229362
Reason: I am the author of this
document
Location: 26128604
Date: 2023.07.21 12:50:23+03'00'
Foxit Reader Version: 10.1.4

Nr. incapere	Denumire incapere	Suprafata utila [mp]
1	Depozit	114.7
2	Baie	1.3
3	Depozit	101
Suprafata Utila =217 mp Suprafata Totala = 217 mp		
Executant SC RAICAD-GIS SRL-D CLARA IIII RO-R-J Nr 2010/2021 Ing Categ.C.RO-MM-F NR 0189/19.11.2015		Data 06.03.2023
Receptionat 45026/19.07.2023		Data

RELEVU
PARTER
Scara 1:50

Nr. cadastral al terenului	Suprafata	Adresa imobilului	
104120	965 mp	Loc. Baia Mare, Piata Libertatii, Nr. 18, Parter, Ap. 3	
Cartea Funciara colectiva nr.	104120-C1	U.A.T.	BAIA MARE
Cod unitate individuala	U3	Cartea Funciata individuala nr.	104120-C1-U3

Parter

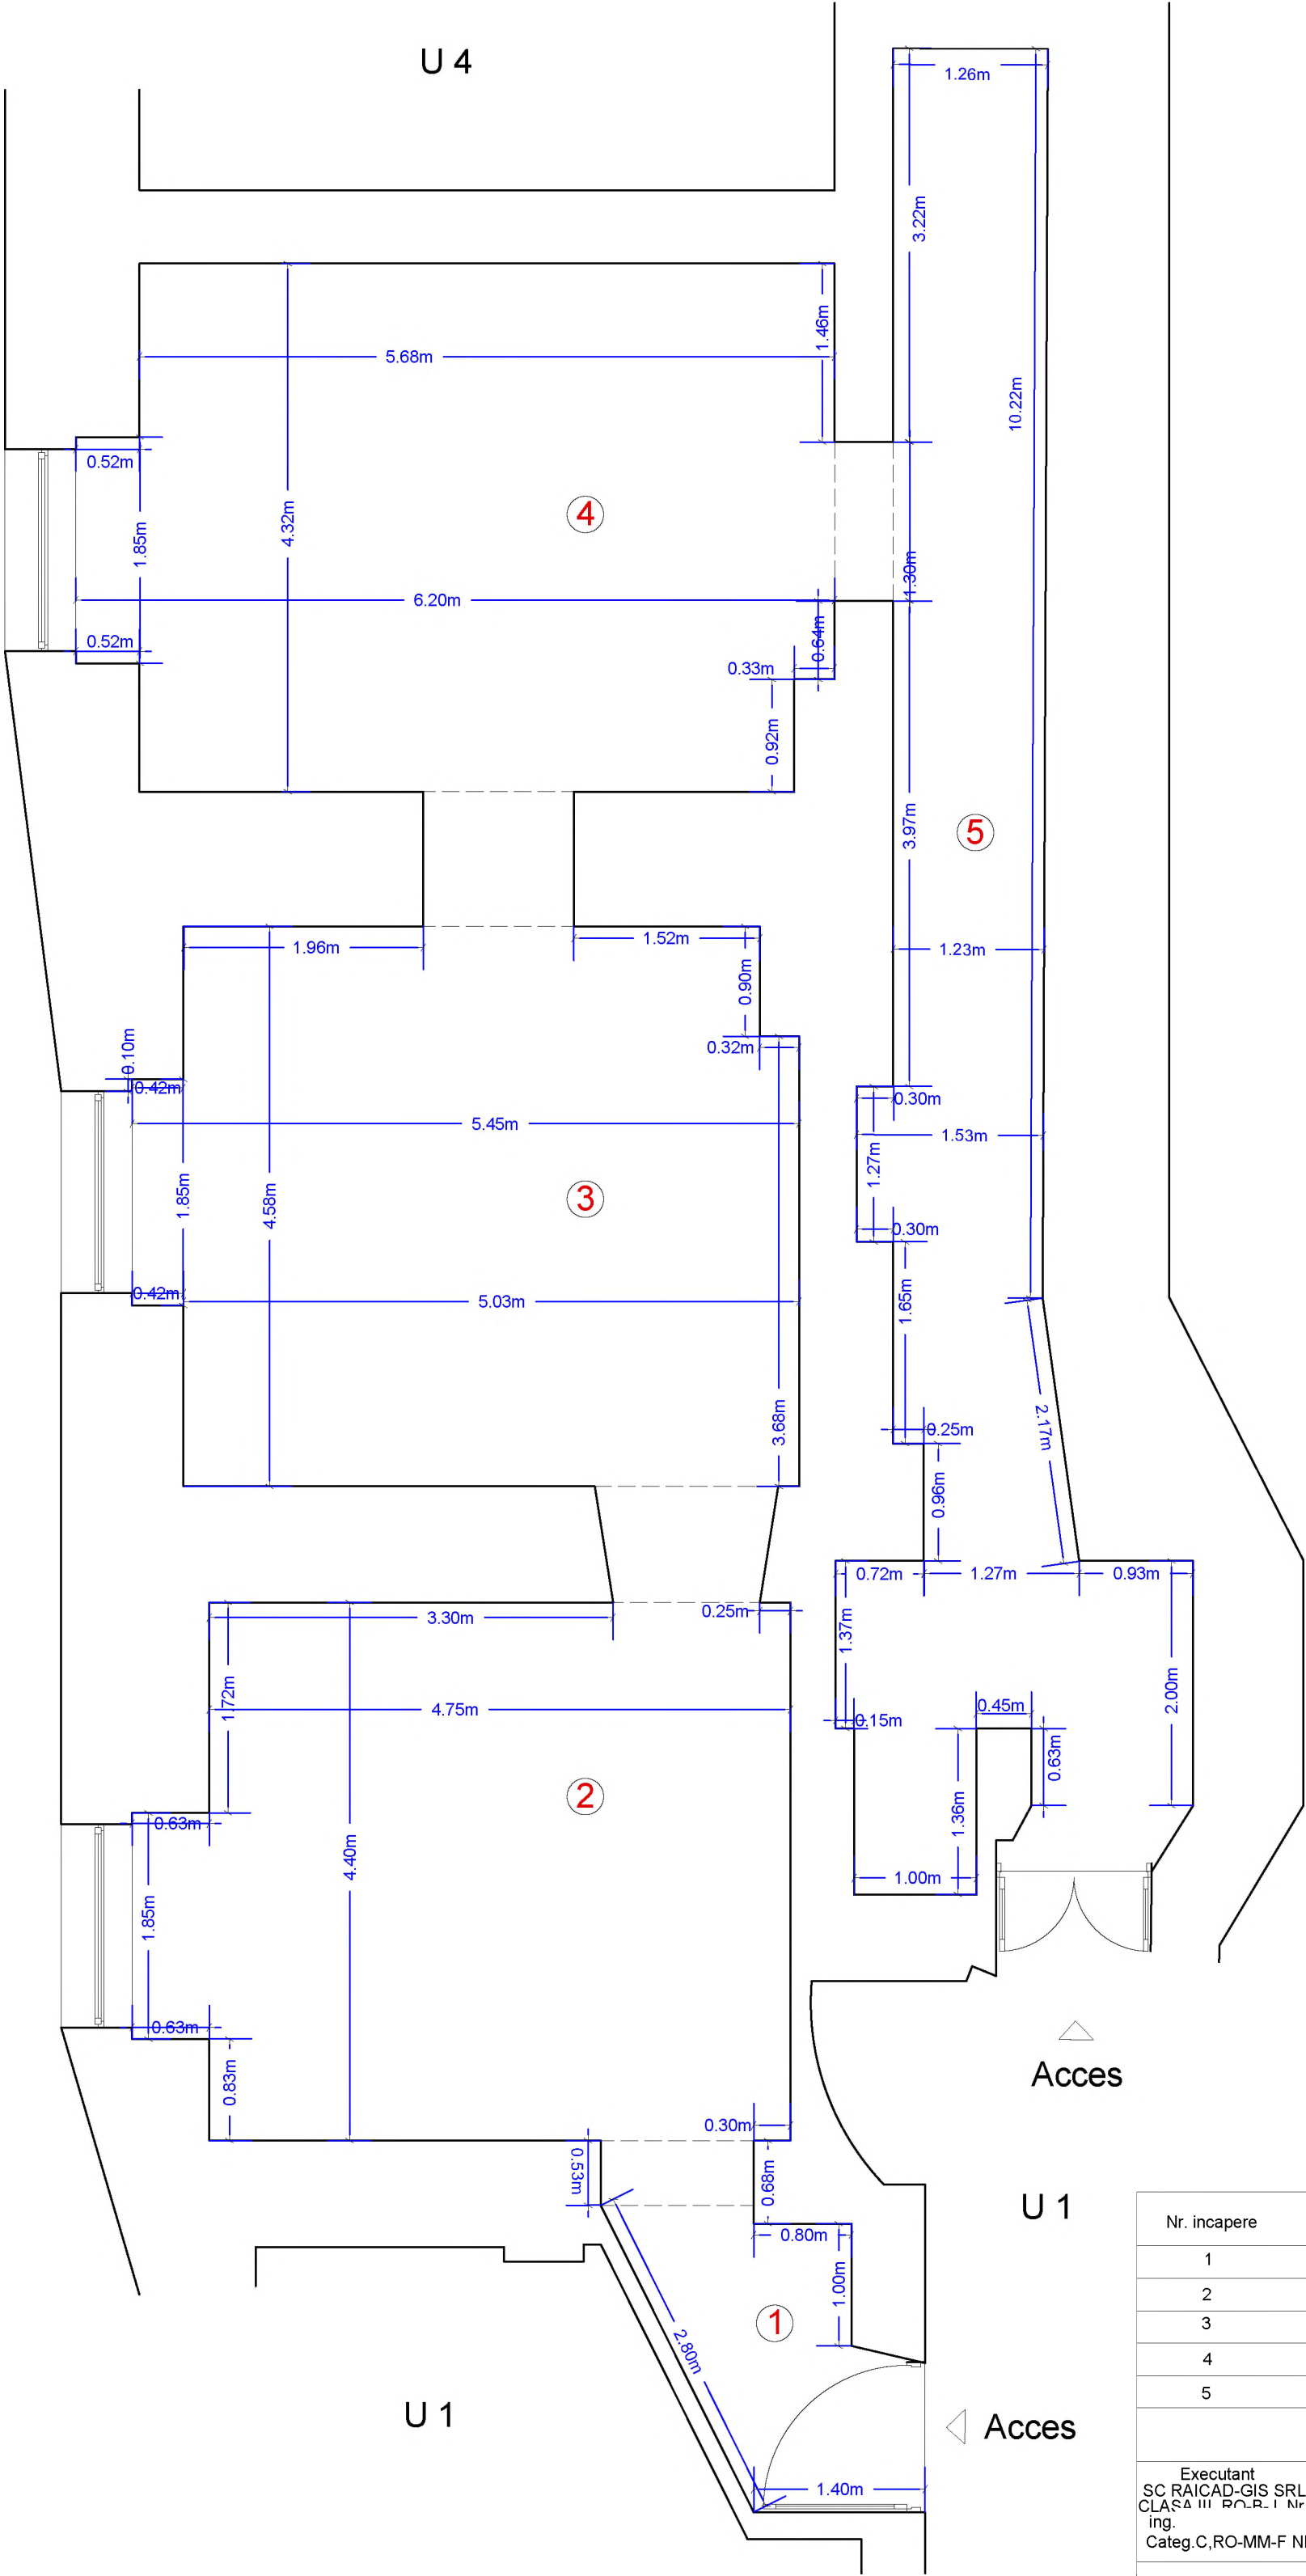


SERIALNUMBER=RN146.
O=RAICAD-GIS SRL-D.
OID.2.5.4.97=RO33229362
Reason: I am the author of this document
Location: 26128604
Date: 2023.07.21 12:50:
42+03'00'
Foxit Reader Version: 10.1.4

Nr. incapere	Denumire incapere	Suprafata utila [mp]
1	Hol	4.1
2	Camera	22.1
3	Camera	23.6
4	Camera	25.2
5	Hol	22.0
Suprafata Utila = 97 mp Suprafata Totala = 97 mp		
Executant SC RAICAD-GIS SRL-D CLASA III P.A.B. I Nr 2010/2021 ing. Categ.C,RO-MM-F NR.0189/19.11.2015		Data 06.03.2023
Receptionat 45026/19.07.2023		Data

RELEVU
APARTAMENT NR. 1
(Parter)
Scara 1:100

Nr. topografic al terenului	Suprafata	Adresa imobilului	
858/4/2	965	Mun. Baia Mare, str. Mihai Viteazu, Nr. 2A, Ap. 1, jud. Maramures	
Cartea Funciara colectiva nr.	104120-C1	U.A.T.	BAIA MARE
Cod unitate individuala (U)	U4	C.F. individuală	104120-C1-U4

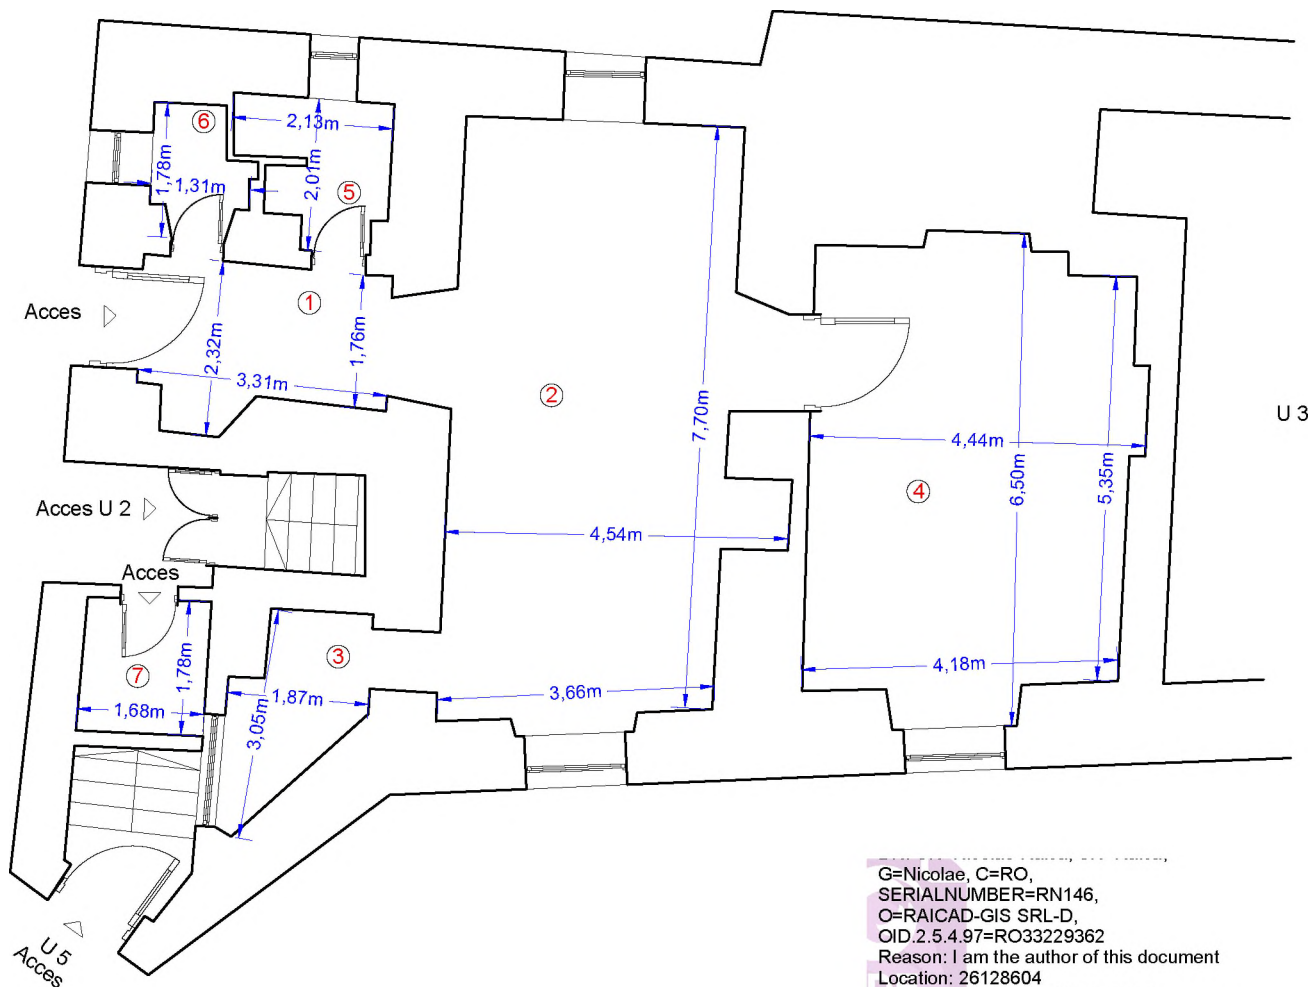


G=Nicolae, C=RO,
SERIALNUMBER=RN146,
O=RAICAD-GIS SRL-D,
OID.2.5.4.97=RO33229362
Reason: I am the author of this document
Location: 26128604
Date: 2023.07.21 12:51:01+03'00'
Foxit Reader Version: 10.1.4

Nr. incapere	Denumire incapere	Suprafata utila [mp]
1	Hol	6,3
2	Camera	30,0
3	Bucatarie	3,8
4	Camera	25,6
5	Baie	3,3
6	Baie	1,9
7	Boxa	3,0
Suprafata Utila = 73,9 mp Suprafata Totala = 73,9 mp		
Executant SC RAICAD-GIS SRL-D CLASAMENT PROIECT 2010/2021 ing Categ.C,RO-MM-F NR.0189/19.11.2015		Data 06.03.2023
Receptionat 45026/19.07.2023		Data

RELEVU
APARTAMENT NR. 2
(Parter + Etaj 1)
Scara 1:100

Nr. topografic al terenului	Suprafata	Adresa imobilului	
858/4/2	965 mp	Mun. Baia Mare, str. Mihai Viteazu, Nr. 2A, Ap. 2, jud. Maramures	
Cartea Funciara colectiva nr.	104120-C1	U.A.T.	BAIA MARE
Cod unitate individuala (U)	U5	C.F. individuală	104120-C1-U5

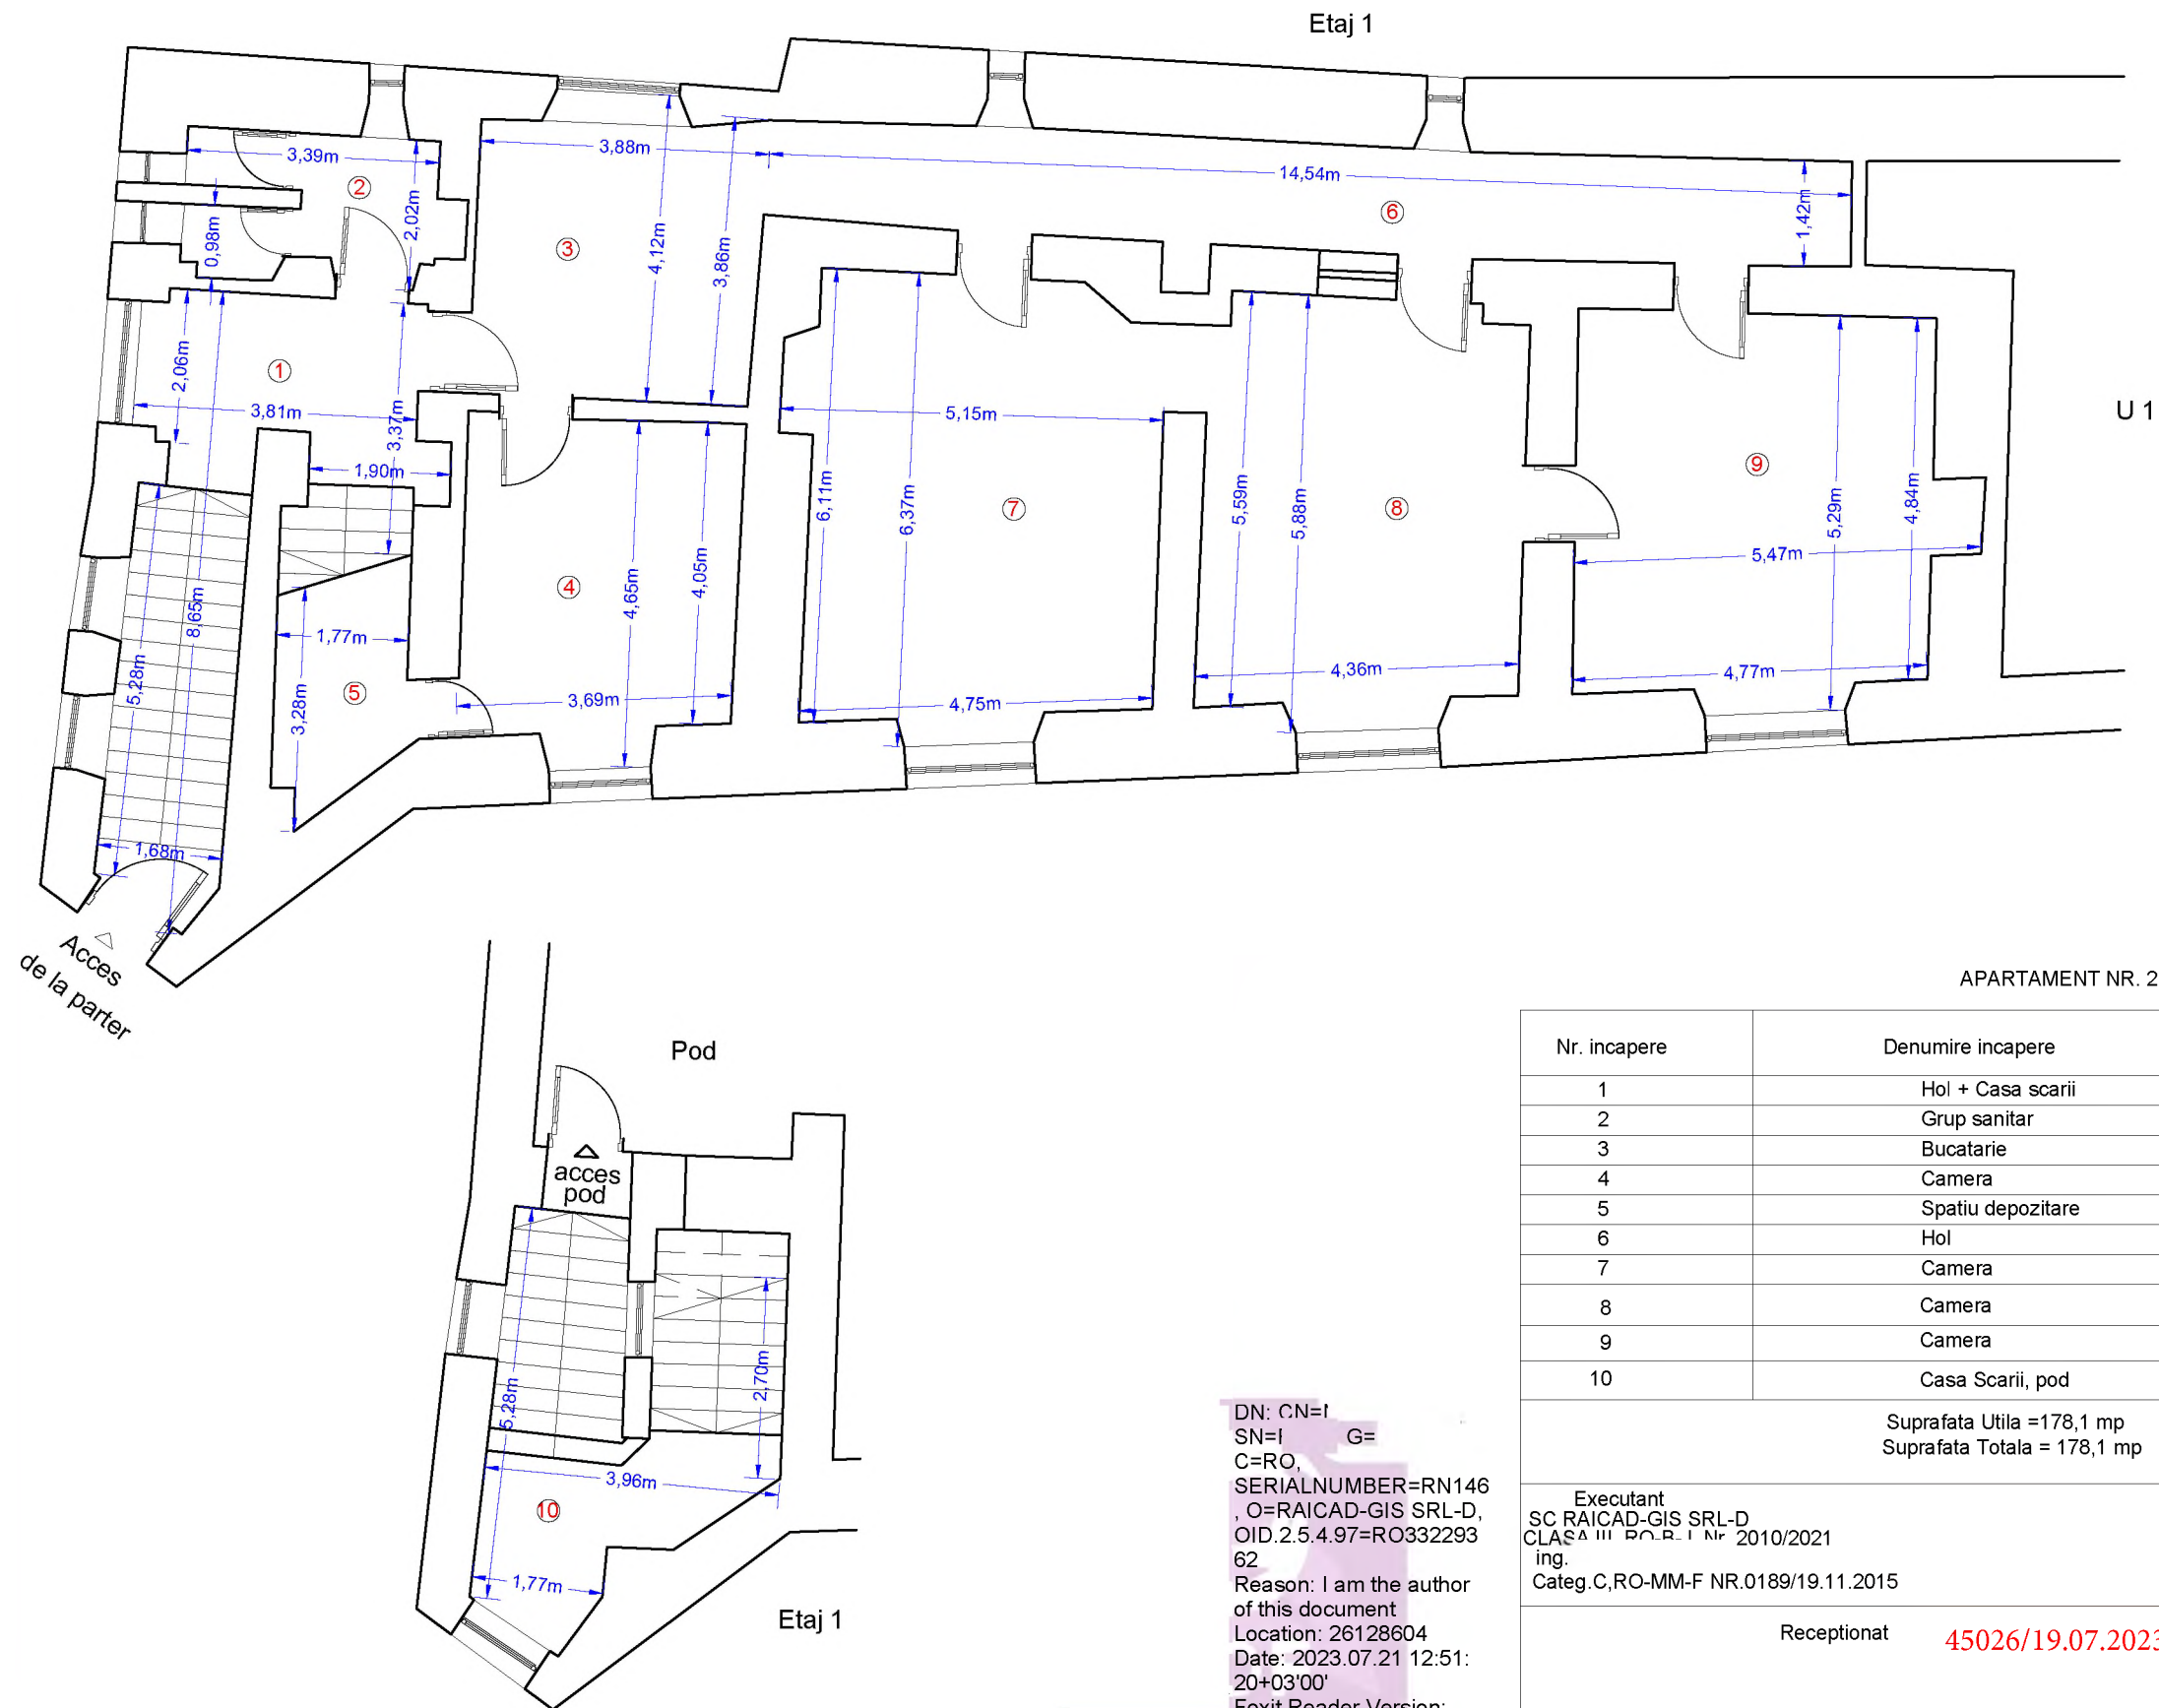

APARTAMENT NR. 2

Nr. incapere	Denumire incapere	Suprafata utila [mp]
1	Hol + Casa scarii	20,4
2	Grup sanitar	6,4
3	Bucatarie	15,0
4	Camera	16,4
5	Spatiu depozitare	5,3
6	Hol	21,0
7	Camera	28,6
8	Camera	23,9
9	Camera	25,5
10	Casa Scarii, pod	15,6
Suprafata Utila =178,1 mp Suprafata Totala = 178,1 mp		
Executant SC RAICAD-GIS SRL-D CLASA III P.O.R. I Nr 2010/2021 ing. Categ.C,RO-MM-F NR.0189/19.11.2015		Data 06.03.2023
Receptionat		45026/19.07.2023
		Data