


RELEVU CU PROPUNEREA DE APARTAMENTARE

Parter

Scara 1:100

Nr. cad. al terenului		Adresa imobilului	
63416		Loc. Baia Mare, str. Valea Boreului, nr. - jud. Maramures	
Cartea Funciara colectiva nr.		CAT	
Cod imitatie individuala (U)		CP individuala	
		BILA MARE	

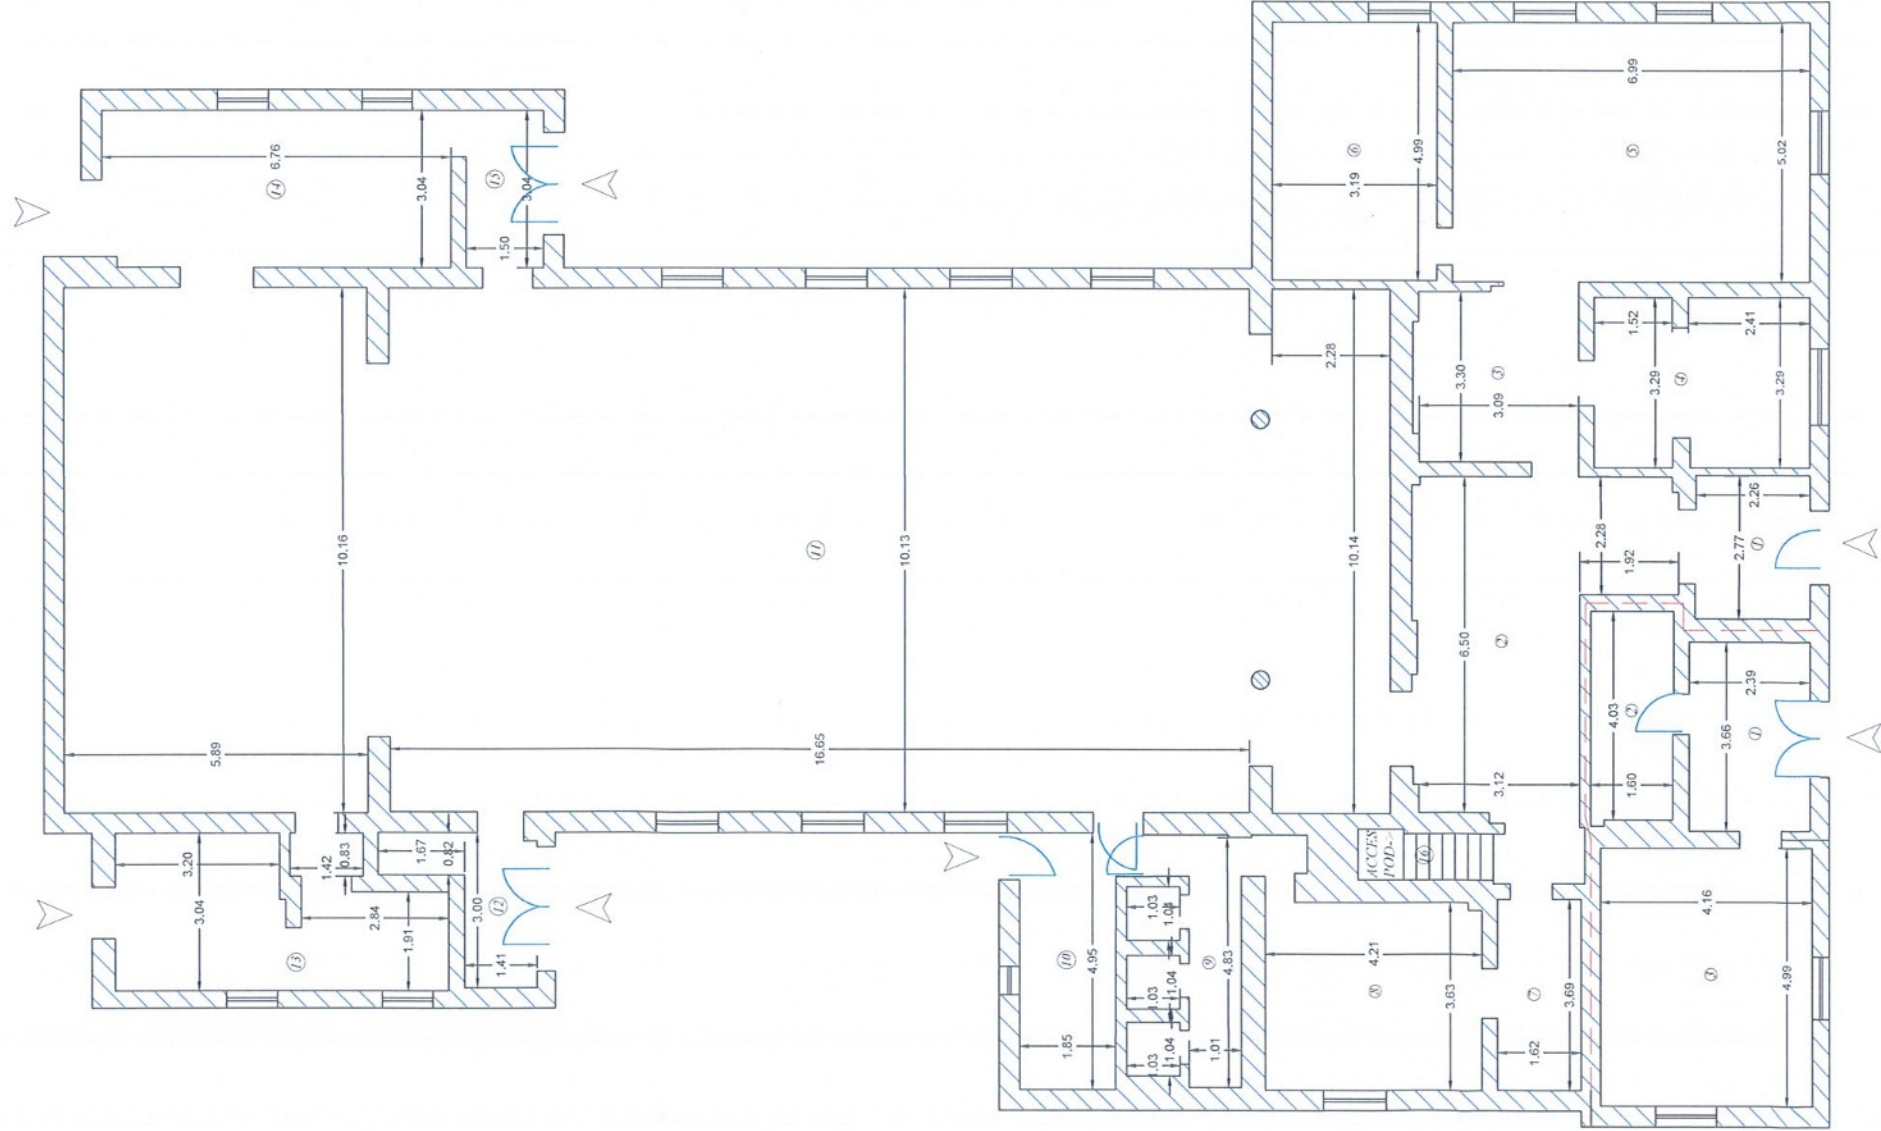

RECAPITULATIE: CAMIN		
Nr. incalzire	Denumire incalzire	Suprafata utila mp
1	Hol	6.3
2	Hol	27.6
3	-	10.7
4	-	13.6
5	-	35.1
6	-	15.9
7	Dusuri	6.0
8	Baie	16.2
9	Baie	9.2
10	-	9.2
11	Camera spectacole	258.4
12	-	5.6
13	-	17.2
14	-	20.4
15	-	4.6
Suprafata utila		458.0
16	Acces pod	2.4
Suprafata totala		458.4
Executant: TOPOCARIS SRL, CUI 16006217 seria RG-R-J Nr. 201/2021 clasa III		Data
IUGA VASILE RADU, seria MM Nr. 237, cat. B, C		Aprilie 2024
Receptional:		Data

RECAPITULATIE: CABINET MEDICAL		
Nr incalzire	Denumire incalzire	Suprafata utila mp
1	Camera de asteptare	8.7
2	Sala operatie	6.5
3	Cabinet medical	20.7
Suprafata utila		35.9
Suprafata totala		35.9
Escalon: TOPCARIS SRL CUI 16006217 seria RG-R-J Nr. 201/2021 clasa III		Data
IUGA VASILE RADU, seria MM Nr. 237, cat. B, C		Aprilie 2024
Receptional:		Data


13:52:56

13:52:56
+03'00'

RELEVU

Parter
Scara 1:100

Nr. cad. al terenului		Adresa imobilului	
-		Loc. Baia Mare, str. Valea Borcutului, nr. -, jud. Maramures	
Cartea Funciara colectiva nr.		UAT	BAIA MARE
Cod unitate individuala (U)		CF individuala	-

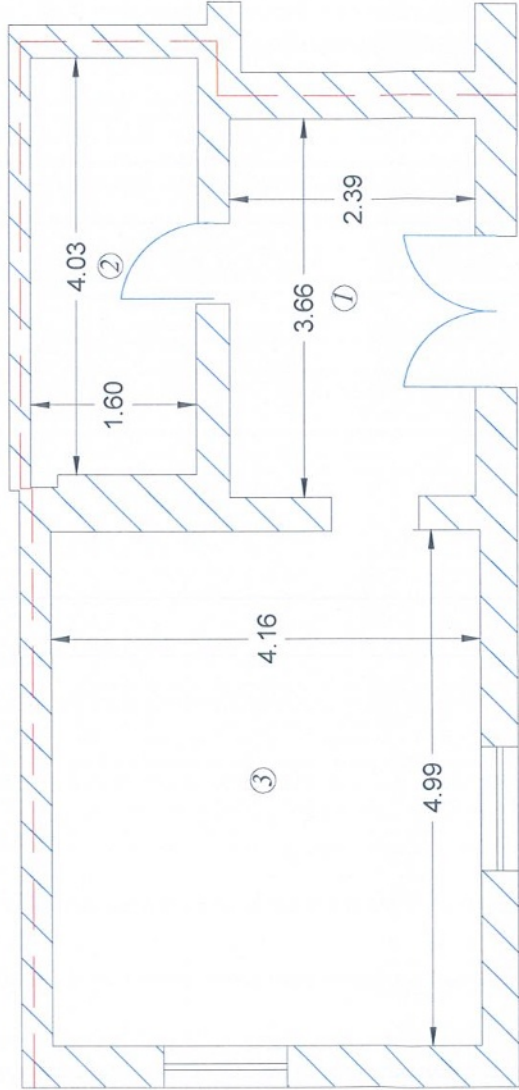

RECAPITULATIE: CABINET MEDICAL

Nr. incapere	Denumire incapere	Suprafata utila mp
1	Camera de asteptare	8.7
2	Sala operatie	6.5
3	Cabinet medical	20.7
Suprafata utila		35.9
Executant: TOPOARIS SRL CUI 16606217 seria RO-B-J Nr. 2011/2021 clasa III IUGA VASILE RADU, seria MM Nr. 237, cat. B, C		Data Aprilie 2024
Receptionat,		Data


Date: 2025.04.16
13:51:48 +03'00'

RELEVÉ

Partier

Scara 1:100

Nr. cad. al terenului		Adresa imobilului	
63416		Loc. Baita Mare, str. Valea Borcutului, nr. 7, Jud. Maramures	
Cartea Funciara colectiva nr.		UAT	
Cod unitate individuala (U)		CF individuala	
		BATA MARE	

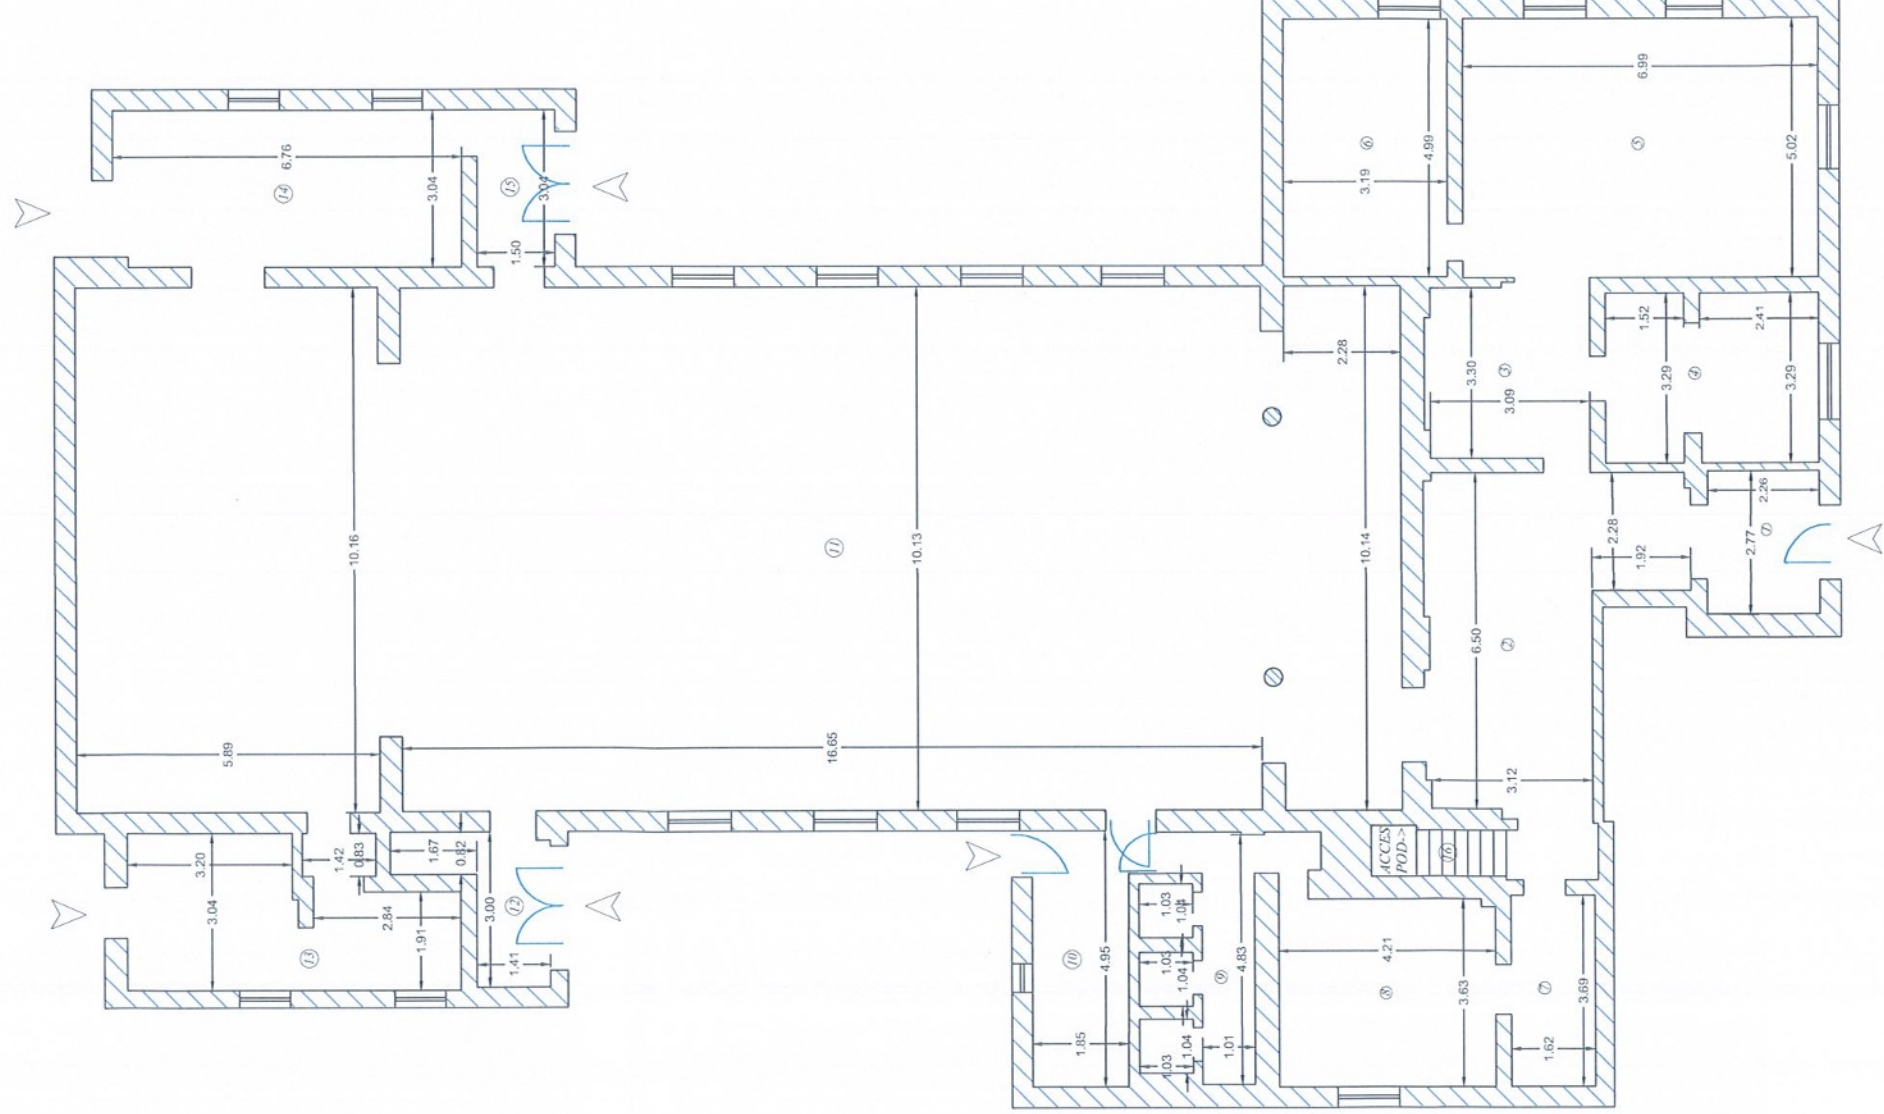

RECAPITULATIE: CAMIN

Nr. incuipere	Denumire incuipere	Suprafata utila mp
1	Hol	6.3
2	Hol	27.6
3	Incuipe 1	10.7
4	Incuipe 2	13.6
5	Incuipe 3	35.1
6	Incuipe 4	15.9
7	Disuri	6.0
8	Baie	16.2
9	Baie	9.2
10	Incuipe 5	9.2
11	Camera spectacole	258.4
12	Incuipe 6	5.6
13	Incuipe 7	17.2
14	Incuipe 8	20.4
15	Incuipe 9	4.6
Suprafata utila		456.0
16	Acces pod	2.4
Suprafata totala		458.4
Executant: TOPOARIS SRL, CUIJ 16006217		Data
seria RD-B, J.Nr. 2011/2021 clasa III		Aprilie 2024
REGA VASILE RADU, seria MM Nr. 237, cat. B, C		
Receptionat:		Data

Digitally

te:
025.04.16
3:52:32
+03'00'